


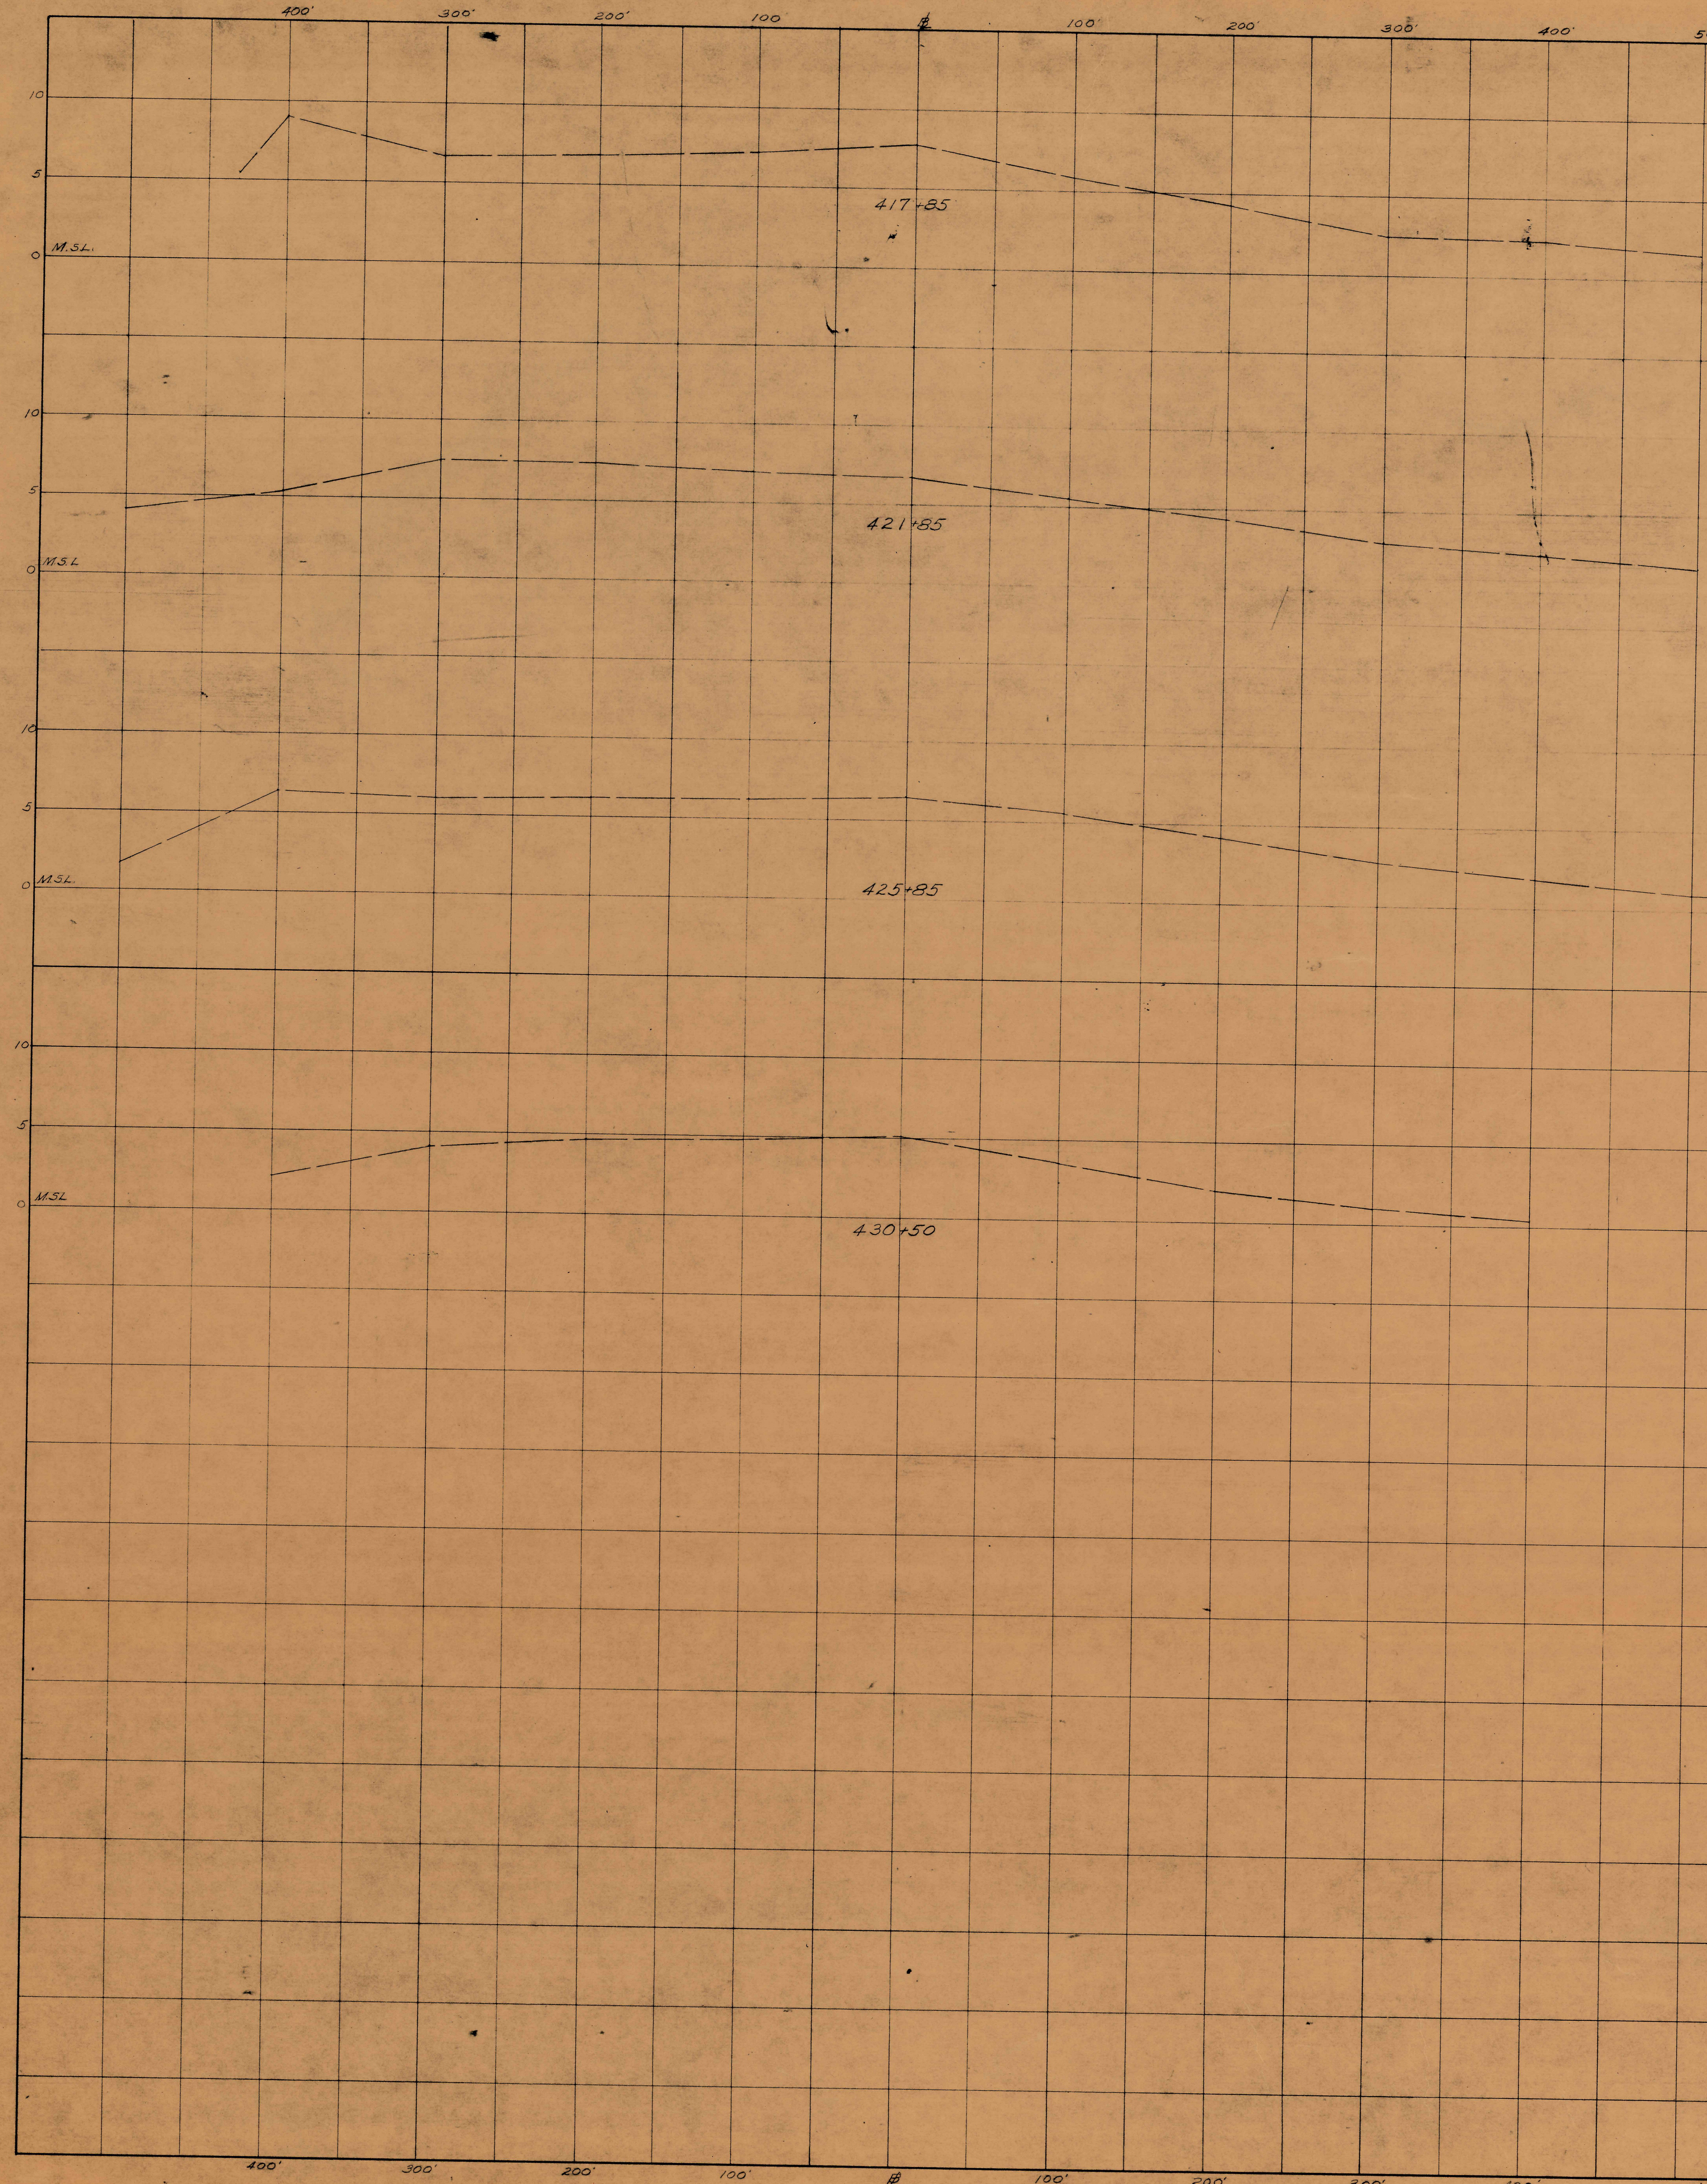

LEGEND
--- Emergency Dune Protection
— Existing Ground Conditions - April 5, 1962
--- 1955 Survey (1957 Beach Erosion Control Report)

SCALE IN FEET
5 0 5 10 Vert.
50 0 50 100 Horiz.

APPROVED FOR THE
STATE OF
NEW JERSEY
BY: _____ DATE: _____

JOHN G. REUTTER ASSOCIATES
CONSULTING ENGINEERS
CAMDEN, NEW JERSEY

SYMBOL	DESCRIPTION	REVISION	DATE	APPROVAL
U. S. ARMY ENGINEER DISTRICT, PHILADELPHIA CORPS OF ENGINEERS OFFICE OF THE DISTRICT ENGINEER				
DRAWN BY: NEW JERSEY- CAPE MAY COUNTY				
TRACED BY: PECK BEACH				
CHECKED BY: EMERGENCY DUNE PROTECTION				
SUBMITTED: STA. 417+85 TO STA. 430+50				
APPROVED: <i>[Signature]</i> 18 May 1962				
DATE: 18 May 1962				
SCALE: 1" = 50' VERT. 1" = 100' HORIZ.				
DRAWING NUMBER: 30686				
SHEET: 27B				