


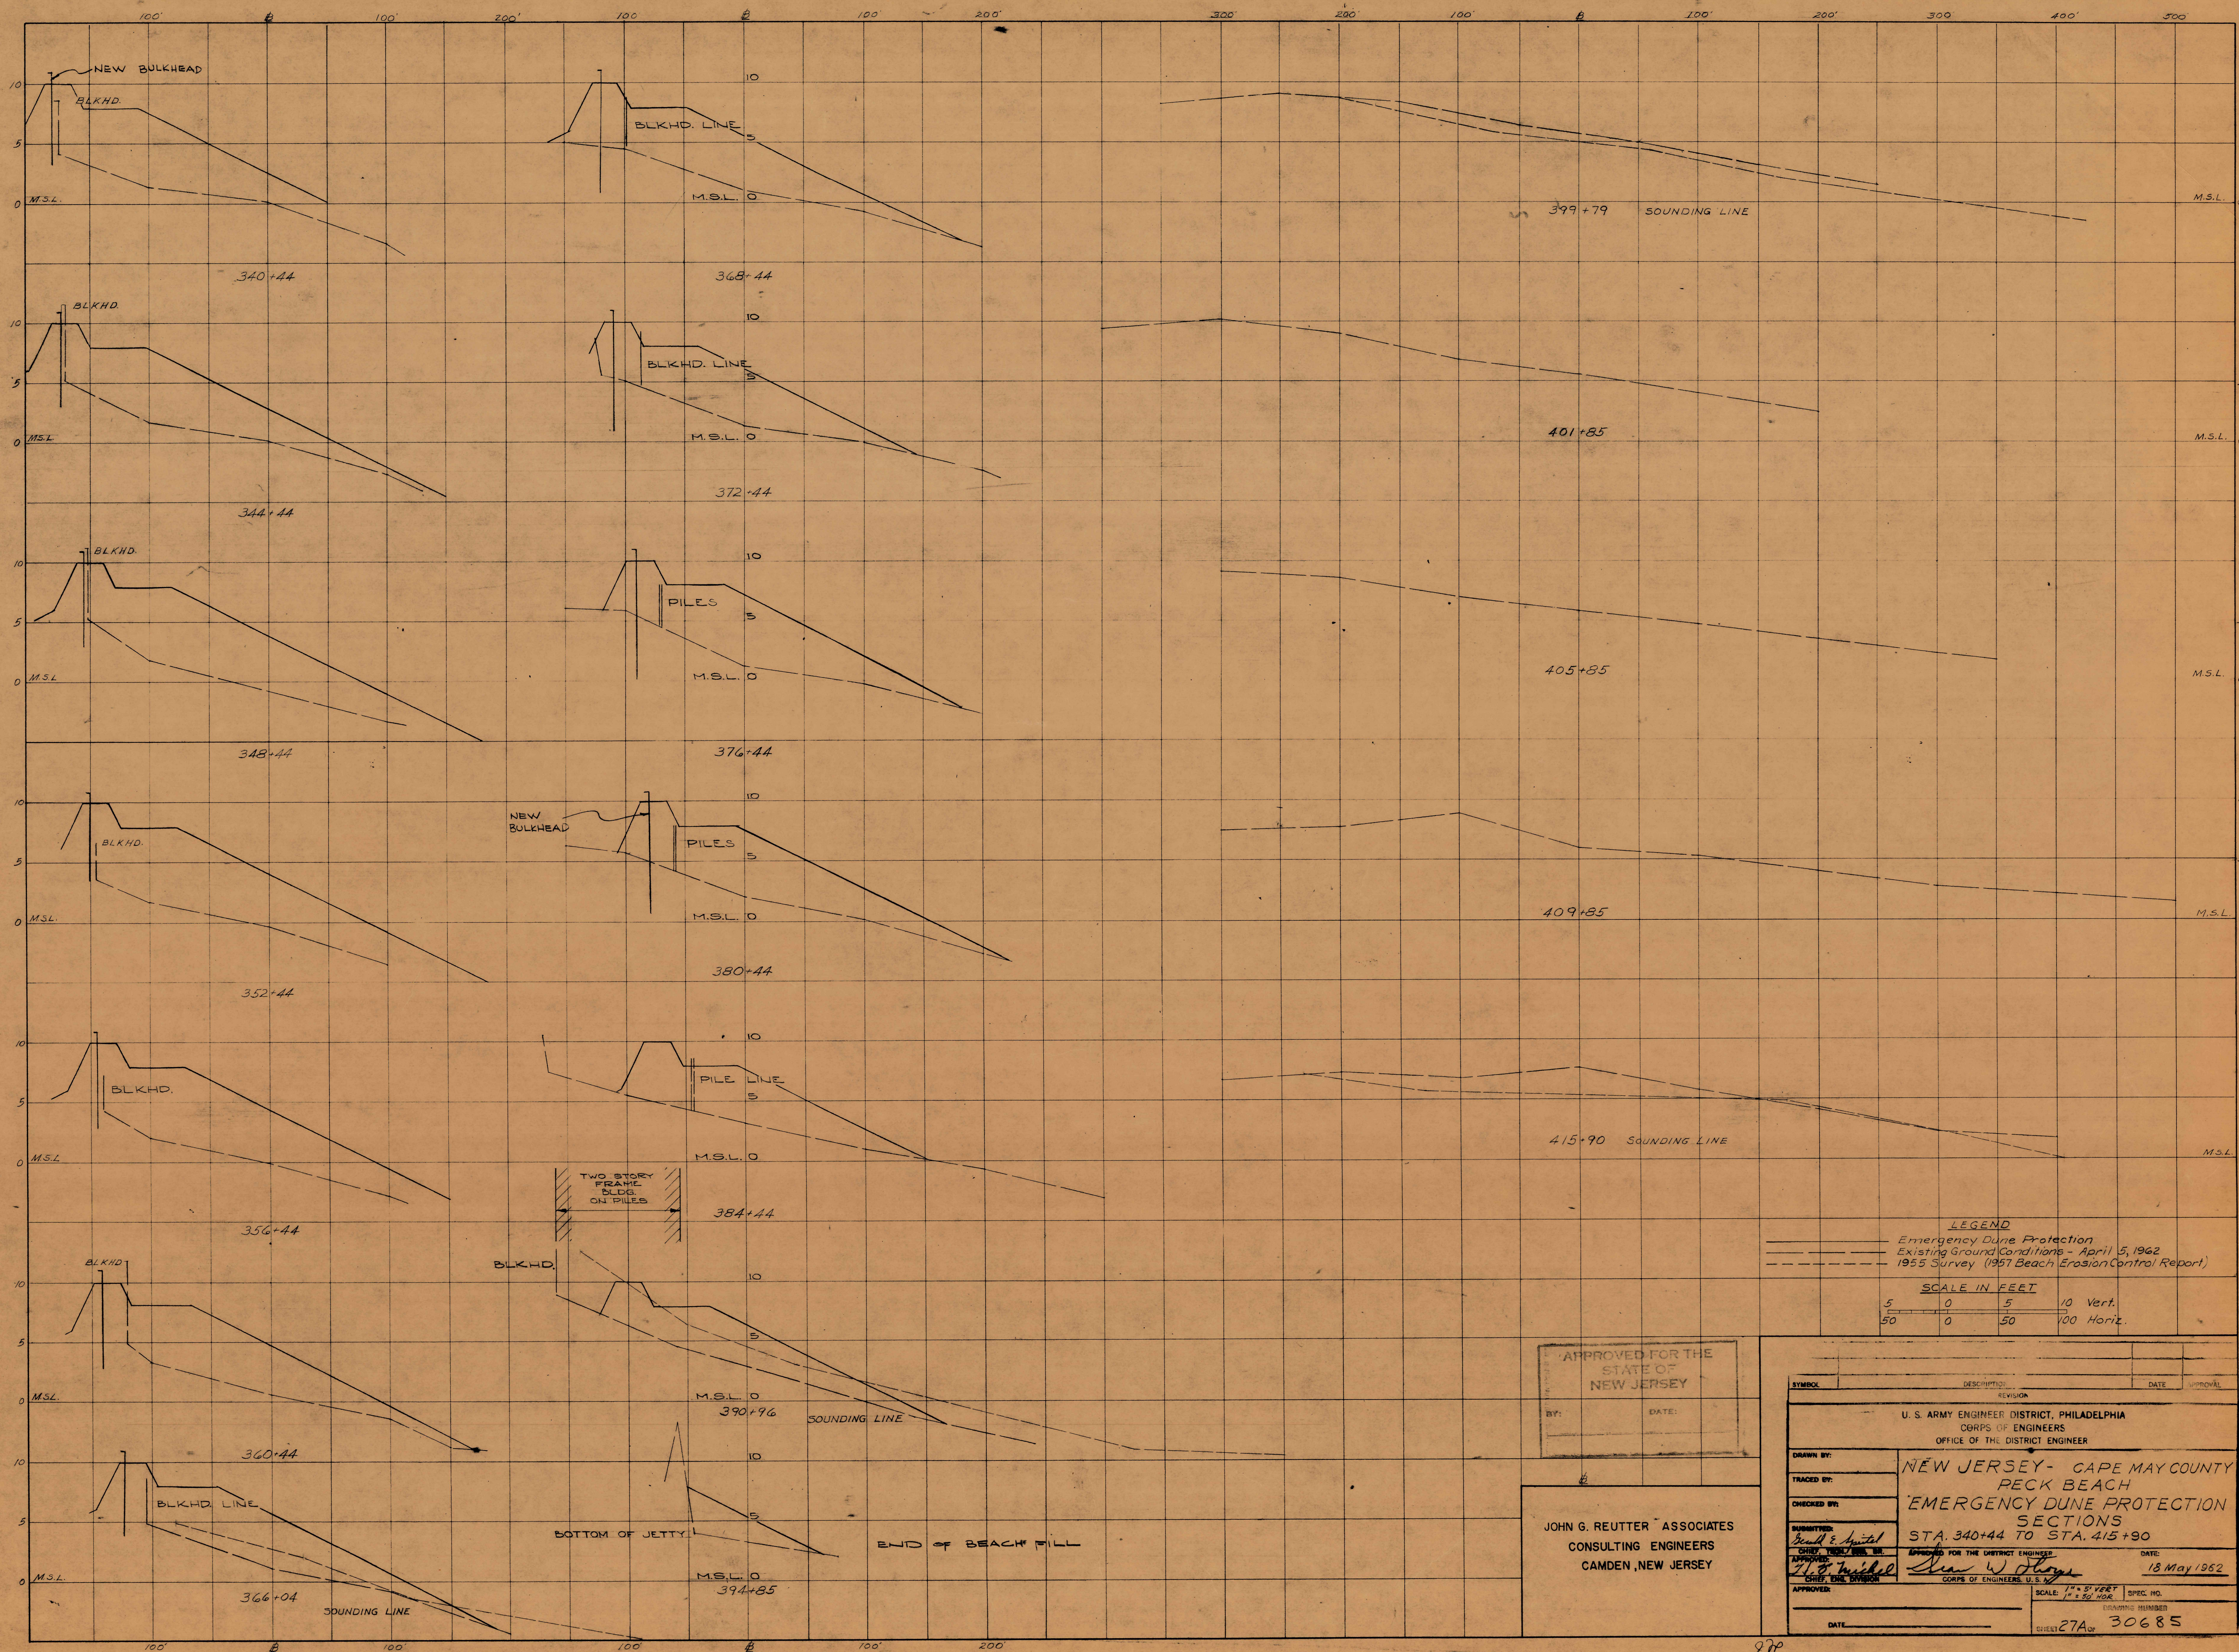

LEGEND
Emergency Dune Protection
Existing Ground Conditions - April 5, 1962
1955 Survey (1957 Beach Erosion Control Report)

SCALE IN FEET
5 0 5 10 Vert.
50 0 50 100 Horiz.

APPROVED FOR THE STATE OF NEW JERSEY
BY: _____ DATE: _____

JOHN G. REUTTER ASSOCIATES
CONSULTING ENGINEERS
CAMDEN, NEW JERSEY

U. S. ARMY ENGINEER DISTRICT, PHILADELPHIA
CORPS OF ENGINEERS
OFFICE OF THE DISTRICT ENGINEER

NEW JERSEY - CAPE MAY COUNTY
PECK BEACH
EMERGENCY DUNE PROTECTION
SECTIONS
STA. 340+44 TO STA. 415+90

DATE: 18 May 1962

SCALE 1" = 5' VERT
1" = 50' HOR
ENGINEERING NUMBER 30685
SHEET 27A OF 30685