


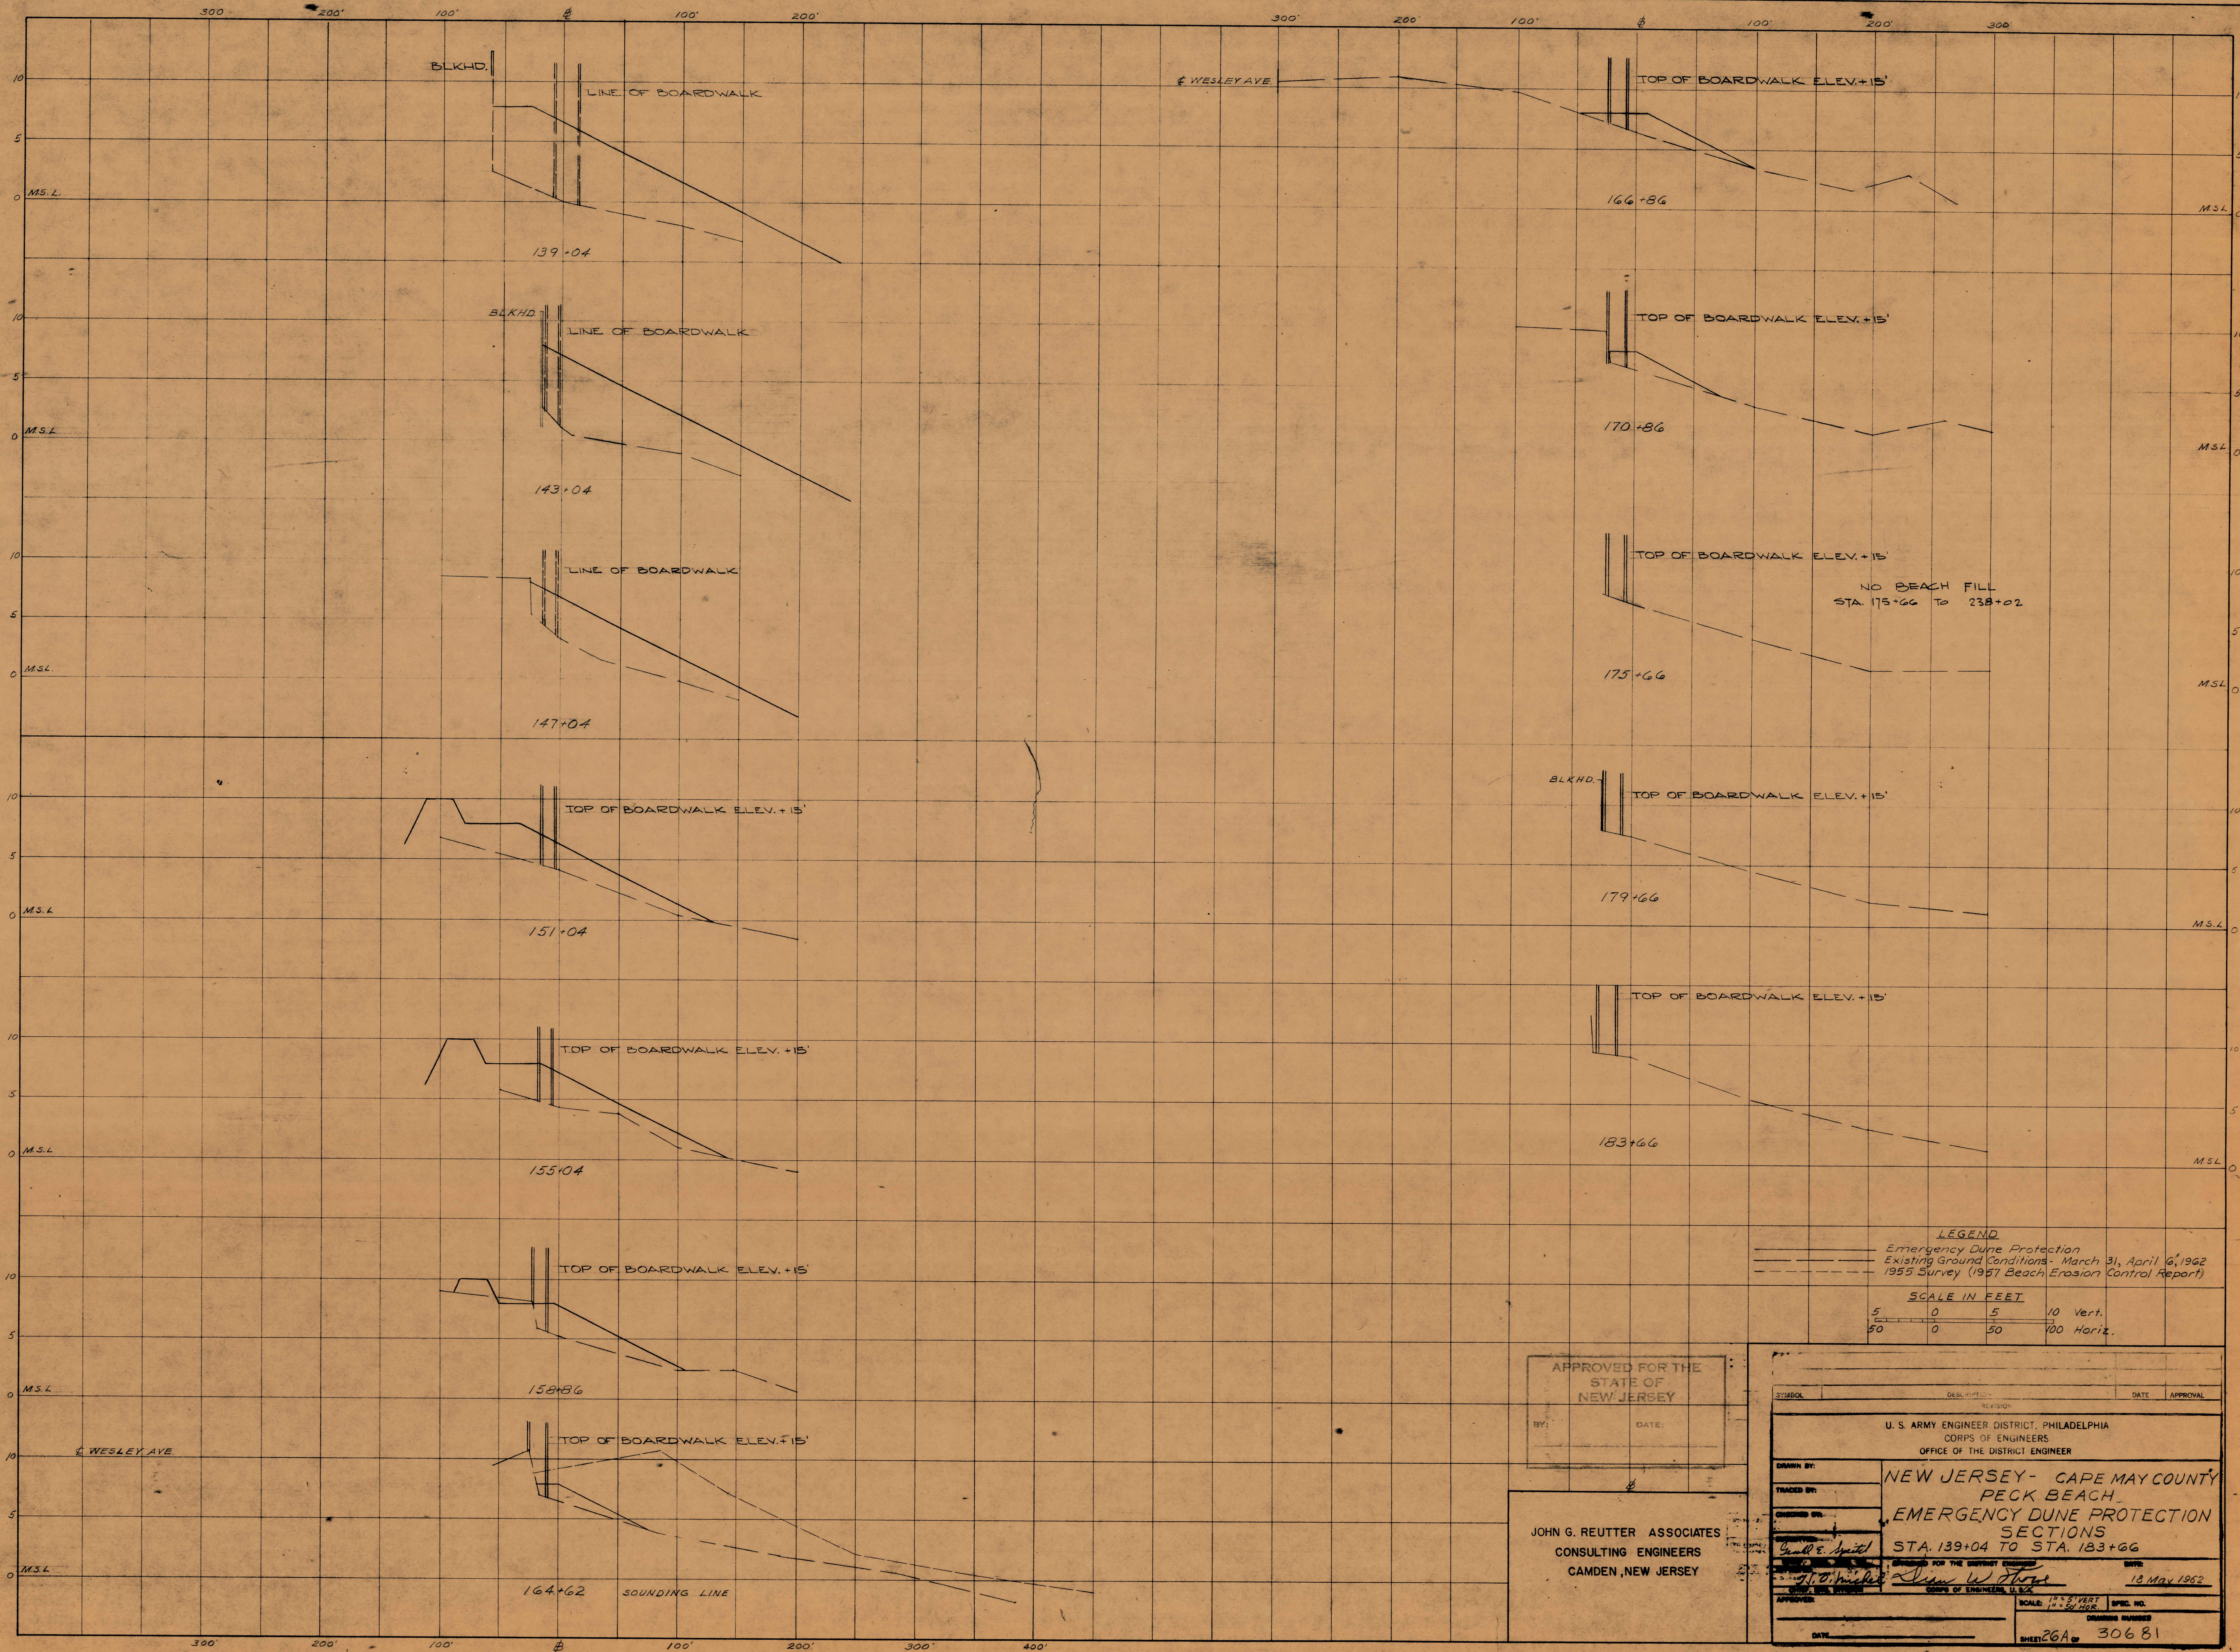

LEGEND
Emergency Dune Protection
Existing Ground Conditions - March 31, April 6, 1962
1955 Survey (1957 Beach Erosion Control Report)

SCALE IN FEET
5 0 5 10 Vert.
50 0 50 100 Horiz.

APPROVED FOR THE
STATE OF
NEW JERSEY

BY: _____ DATE: _____

JOHN G. REUTTER ASSOCIATES
CONSULTING ENGINEERS
CAMDEN, NEW JERSEY

SYMBOL	DESCRIPTION	DATE	APPROVAL
U.S. ARMY ENGINEER DISTRICT, PHILADELPHIA CORPS OF ENGINEERS OFFICE OF THE DISTRICT ENGINEER			
NEW JERSEY - CAPE MAY COUNTY PECK BEACH EMERGENCY DUNE PROTECTION SECTIONS STA. 139+04 TO STA. 183+66			
DRAWN BY: _____		DATE: _____	
TRACED BY: _____		DATE: _____	
CHECKED BY: _____		DATE: _____	
APPROVED BY: _____		DATE: _____	
SCALE: 1" = 5' VERT. 1" = 50' HORIZ.		SHEET NO. 30681	