


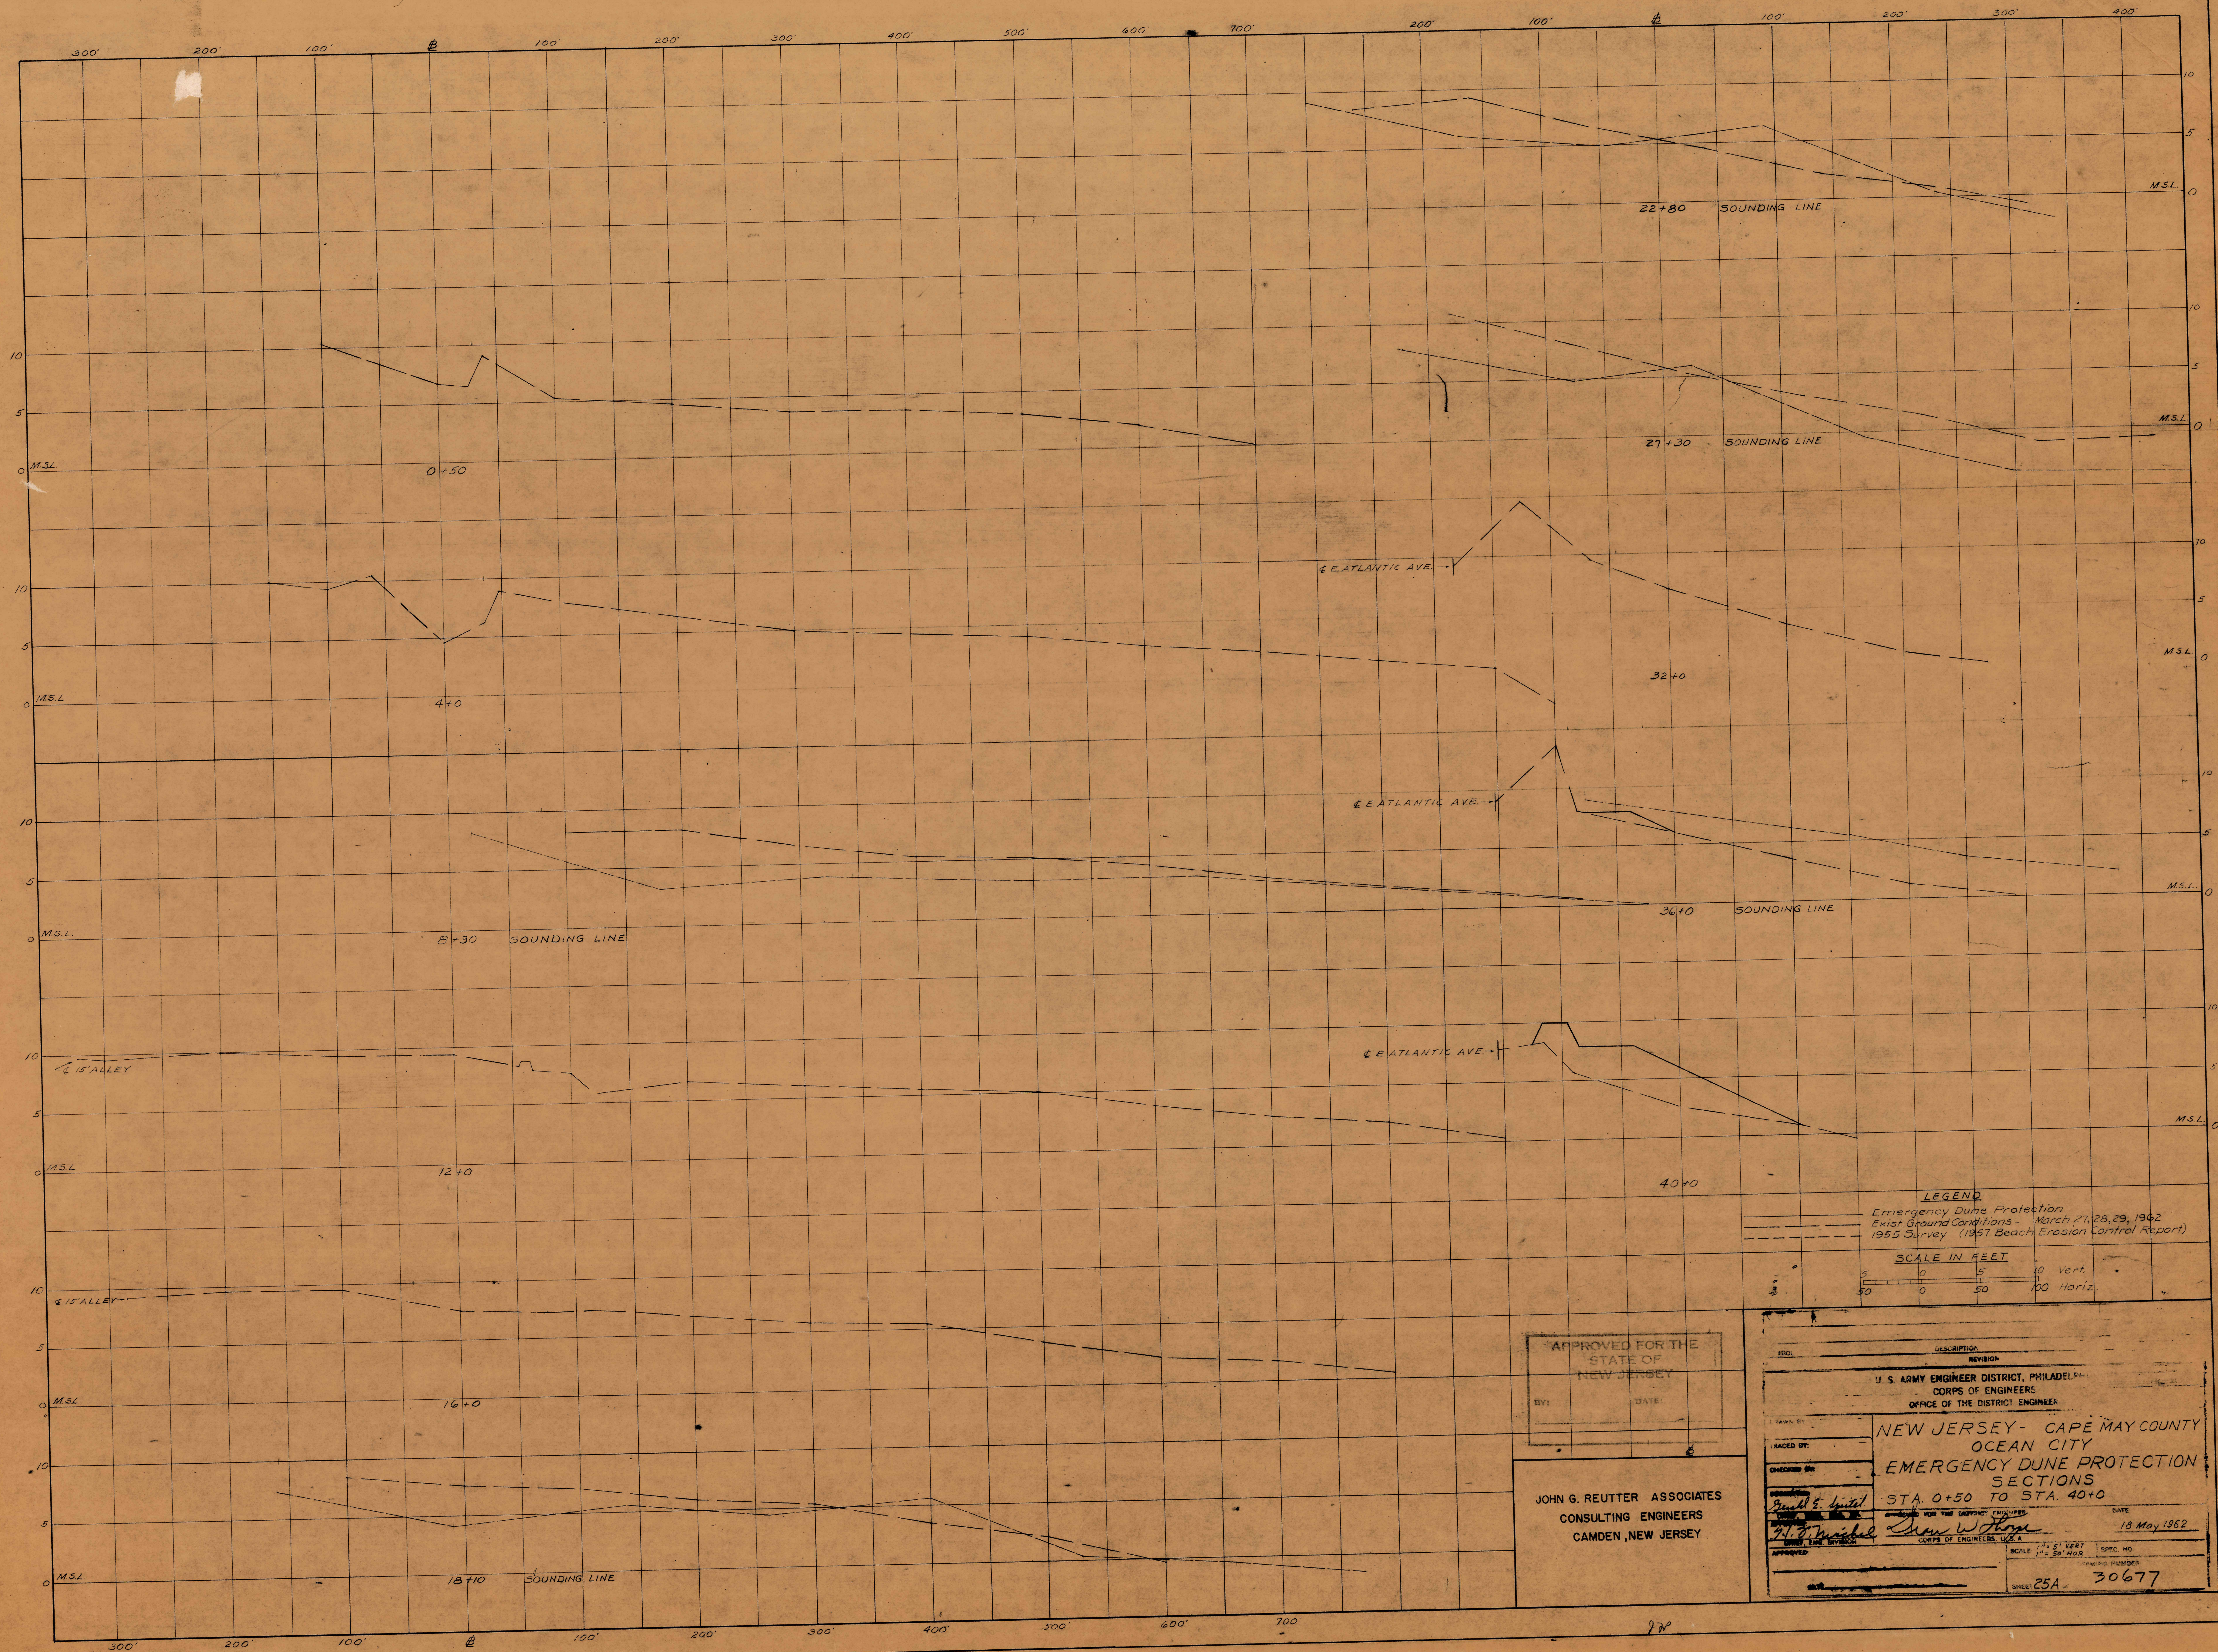

LEGEND
Emergency Dune Protection
Exist Ground Conditions - March 27, 28, 29, 1962
1955 Survey (1957 Beach Erosion Control Report)

SCALE IN FEET
5 0 5 10 Vert.
50 0 50 100 Horiz.

APPROVED FOR THE STATE OF NEW JERSEY
BY: _____ DATE: _____

JOHN G. REUTER ASSOCIATES
CONSULTING ENGINEERS
CAMDEN, NEW JERSEY

DESCRIPTION
U. S. ARMY ENGINEER DISTRICT, PHILADELPHIA
CORPS OF ENGINEERS
OFFICE OF THE DISTRICT ENGINEER
NEW JERSEY - CAPE MAY COUNTY
OCEAN CITY
EMERGENCY DUNE PROTECTION
SECTIONS
STA. 0+50 TO STA. 40+0
DATE: 18 May 1962
SCALE: 1" = 50' HORIZ.
SHEET 25A - 30677