



GEOLOGY - LOCAL  
 OCCUPATION - RESIDENTIAL  
 - - - - - RIGHT BANK  
 - - - - - LEFT BANK  
 - - - - - PROFILE STATION

**WOODBRIDGE**

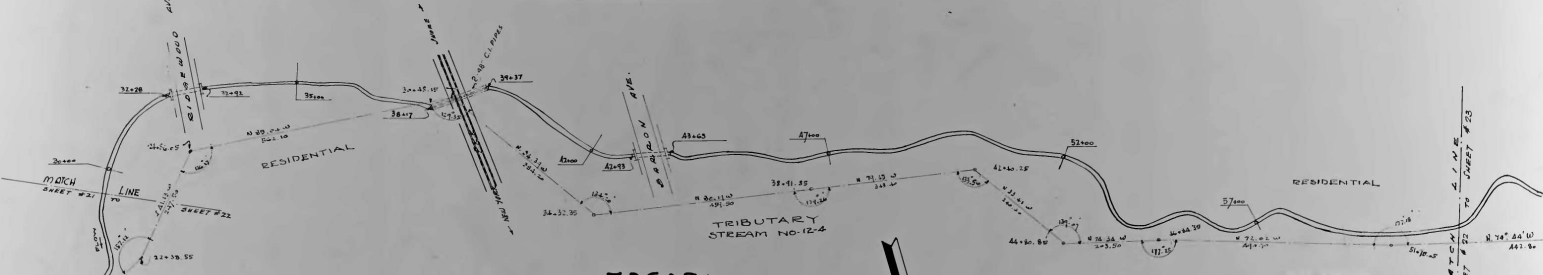

**EDGAR**

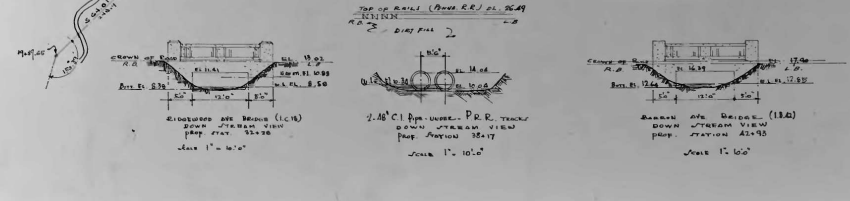

**Mid 41**  
 PROFILE STATIONING ON THIS SHEET  
 MEASURED ALONG CENTER OF CHANNEL

**W.P.A. NEW JERSEY** H.W. ALLAN, ENGINEER  
 DIVISION OF OPERATIONS  
 RIPARIAN & STREAM SURVEY OF  
 STATE OF NEW JERSEY  
 PROJECT 4311-0  
 TRIBUTARY STREAM NO. 12-6  
 PLAN AND PROFILE  
 DATE SURVEYED DEC. 1954  
 DATE DRAWN DEC. 1954  
 DRAWN BY J. W. ALLAN  
 CHECKED BY J. W. ALLAN  
 SCALE 1" = 10'

