


KEY PLAN

PENNSAUKEN CREEK SOUTH BRANCH

STREAM No. 128-3

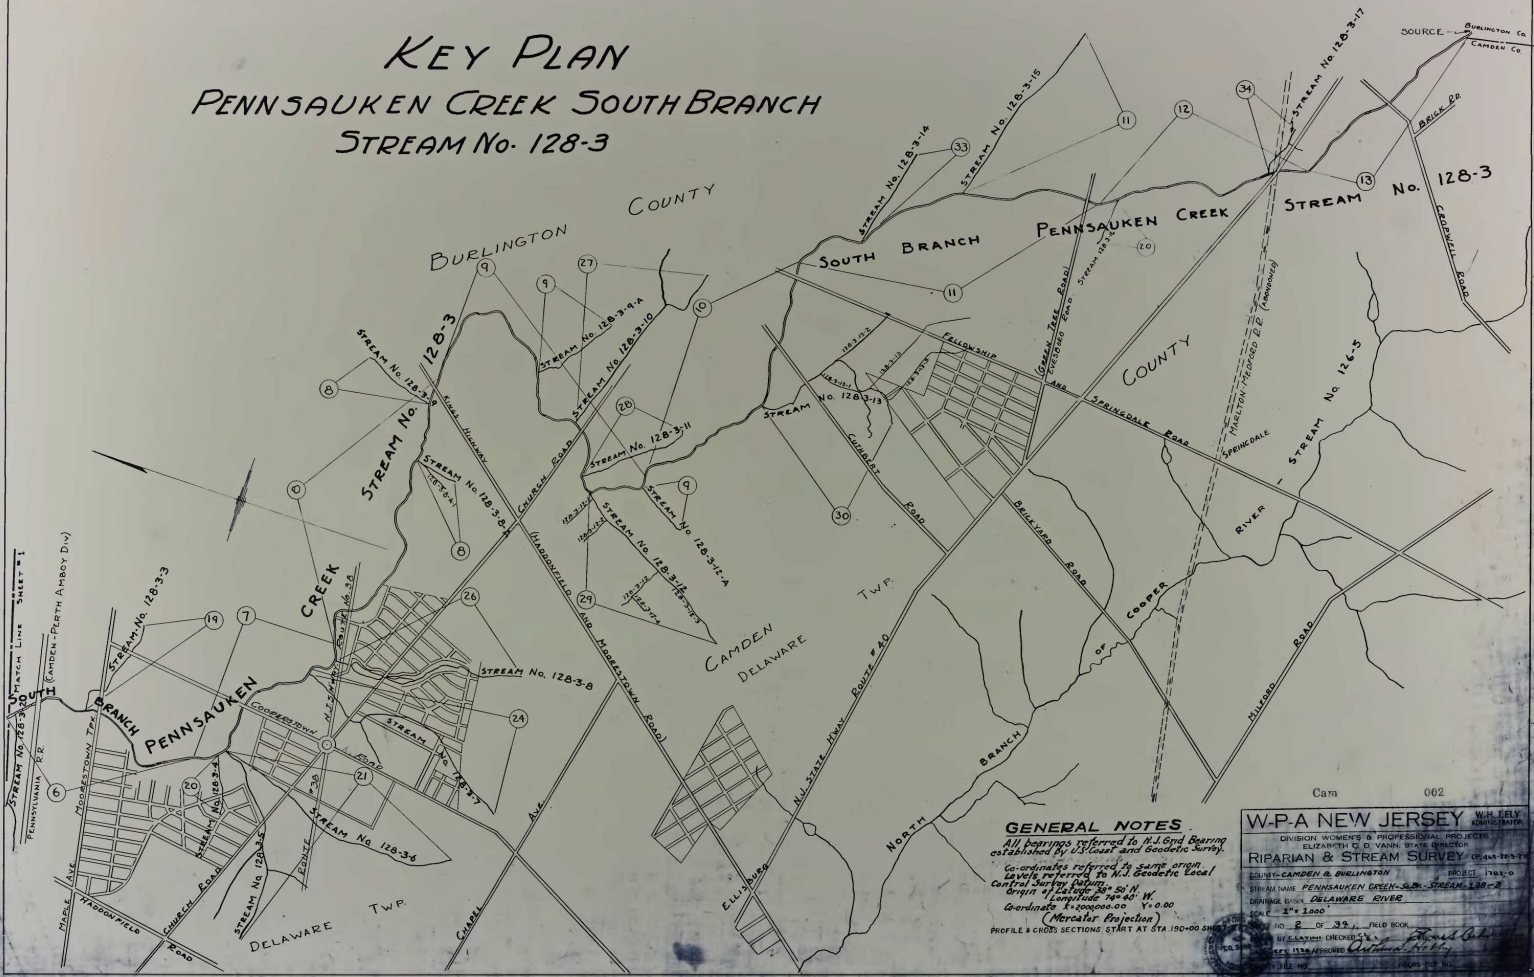

GENERAL NOTES

All bearings referred to N.T. and bearing
 established by U.S. Coast and Geodetic Survey
 Coordinates referred to same origin
 Levels referred to N.J. Geodetic Local
 Central Survey Datum
 Origin of Elevation 20' 50" N
 Longitude 74° 40' W
 Coordinate $k = 200000.00$ $y = 0.00$
 (Mercator Projection)
 PROFILE & CROSS SECTIONS START AT STA 100+00

Cata 002

W.P.A. NEW JERSEY W.P.A. FIELD BOOK
 DIVISION WOMEN'S & PROFESSIONAL PROJECTS
 ELIZABETH C. D. VANH. STATE OFFICER
RIPIARIAN & STREAM SURVEY (1964-1965)
 COUNTY: CAMDEN & BURLINGTON PROJECT: 128-3
 STREAM: PENNSAUKEN CREEK - SOUTH BRANCH - STREAM 128-3
 DIVISION: DELAWARE RIVER
 SCALE: 1" = 1000'
 NO. 2 OF 29 FIELD BOOK
 BY: LAYTON CHECKER
 ALL STATEWORKS CONTRACT NO. 128-3