


CROSS SECTIONS FROM STA. 405+00 TO STA. 520+00
 DATE TAKEN - MAR 25 1938
 FIELD-BOOK # 42
 STREAM-128-3 PENNSAUKEN CREEK

SCALE VERT. & HORIZ. 1" = 4'

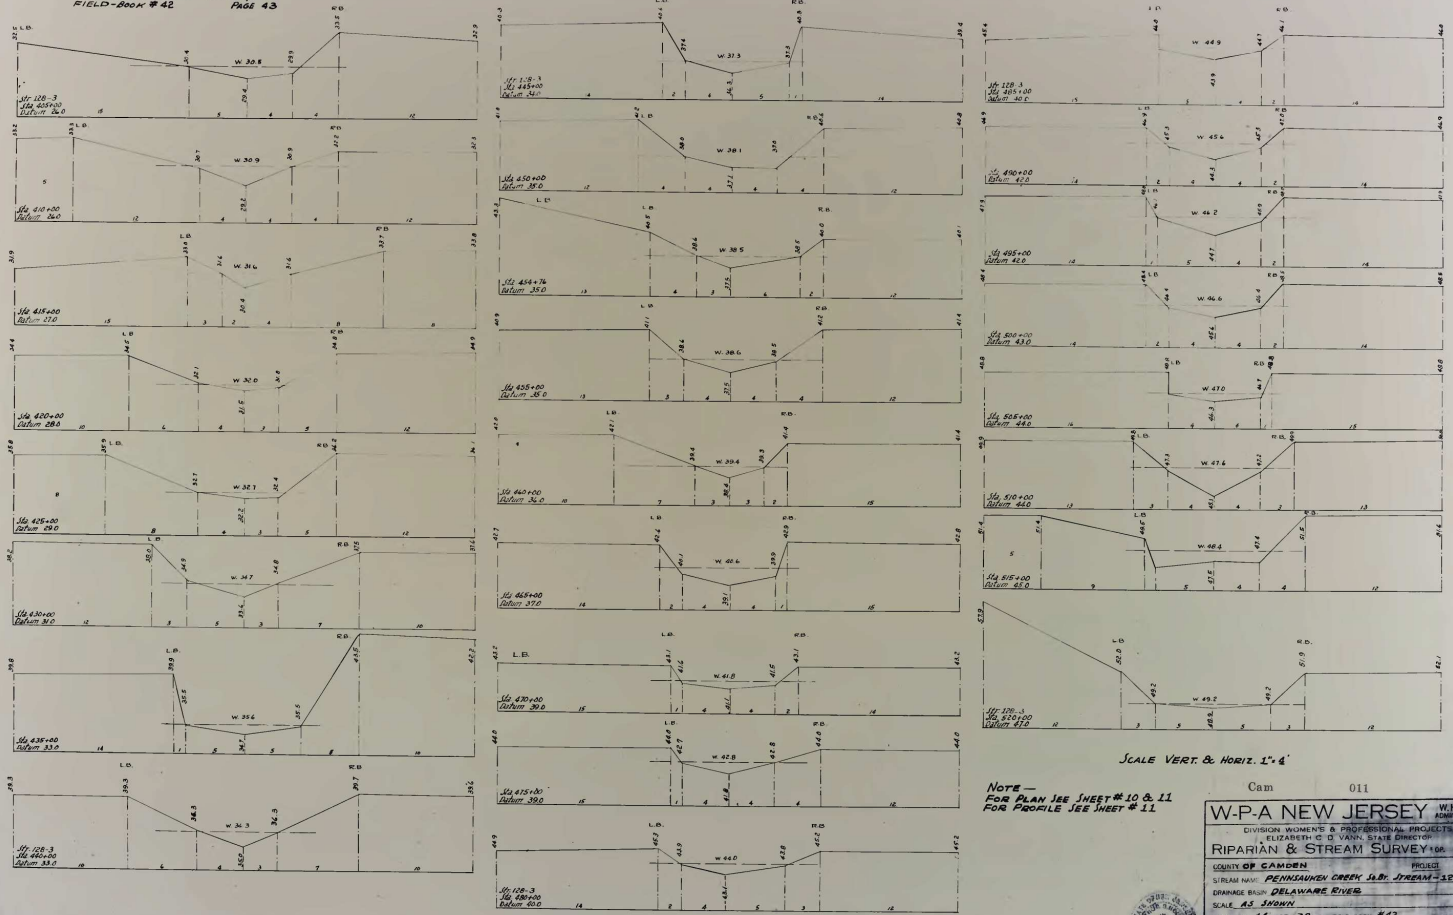

NOTE -
 FOR PLAN SEE SHEET # 10 & 11
 FOR PROFILE SEE SHEET # 11

Cam 011

W-P-A NEW JERSEY W.H. ELY
 DIVISION ENGINEER & PROFESSIONAL PROJECTS MANAGER

RIPARIAN & STREAM SURVEY '66

COUNTY OF CAMDEN PROJECT

STREAM NAME: PENNSAUKEN CREEK S.B. STREAM-128-3

DRAINAGE BASIN: DELAWARE RIVER

SCALE: AS SHOWN

SHEET NO. 58 OF 79 FIELD BOOK # 42

DRAWN BY: SAMUEL J. CHANDLER, JR. & GEORGE L. BUCKLEY, JR.

DATE: FEB. 1938 APPROVED: *W.H. Ely*

COUNTY FILE NO. 10000 FILE NO.

