

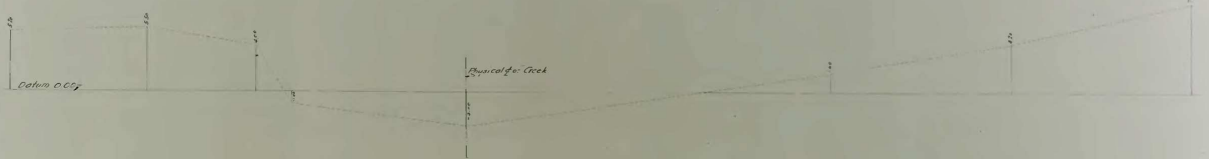



PROFILE ALONG CENTER LINE CREEK BOTTOM

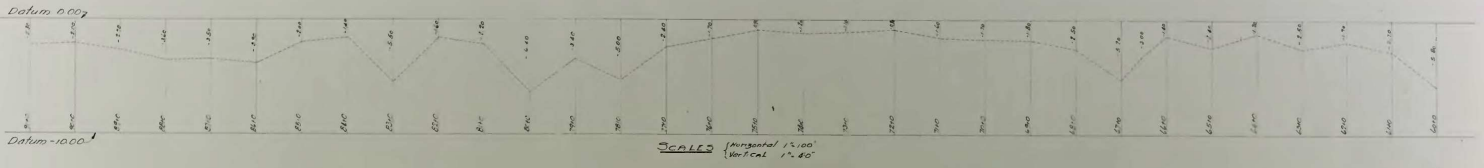


CROSS SECTION STA 66+50 DATUM 0.00 SCALE 1/20'

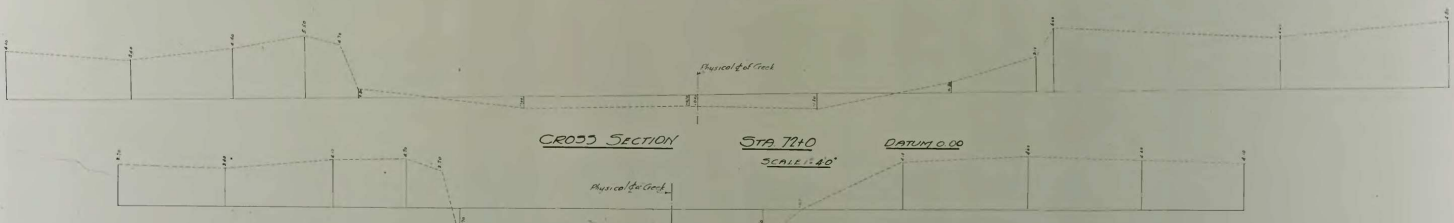

CROSS SECTION STA 710 DATUM 0.00 SCALE 1/40'

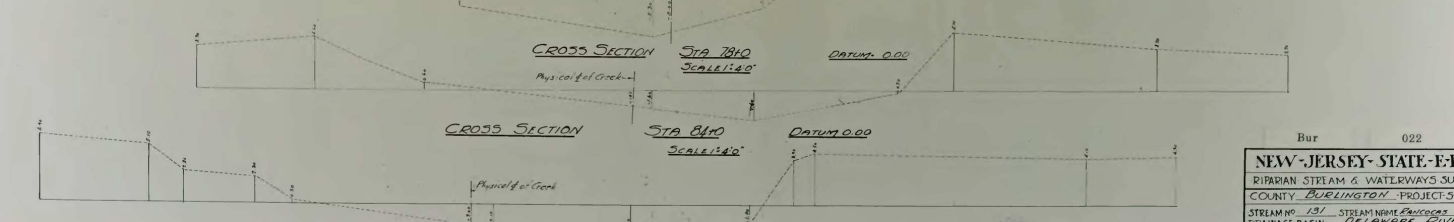

CROSS SECTION STA 740 DATUM 0.00 SCALE 1/40'

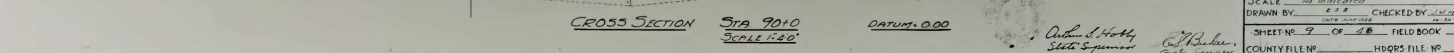

CROSS SECTION STA 840 DATUM 0.00 SCALE 1/40'



CROSS SECTION STA 90+0 DATUM 0.00 SCALE 1/40'

Bar 022

NEW JERSEY STATE E-R-A
 RIPARIAN STREAM & WATERWAYS SURVEY
 COUNTY BURLINGTON PROJECT 512198
 STREAM NO. 191 STREAM NAME Swisscreek Creek
 DRAINAGE BASIN DELAWARE RIVER
 SCALE AS SHOWN
 DRAWN BY E.T.S. CHECKED BY J.L. [Signature]
 SHEET NO. 9 OF 28 FIELD BOOK 2
 COUNTY FILE NO. _____ HQ095 FILE NO. _____

Arthur J. [Signature]
 State Surveyor

[Signature]
 State Surveyor