


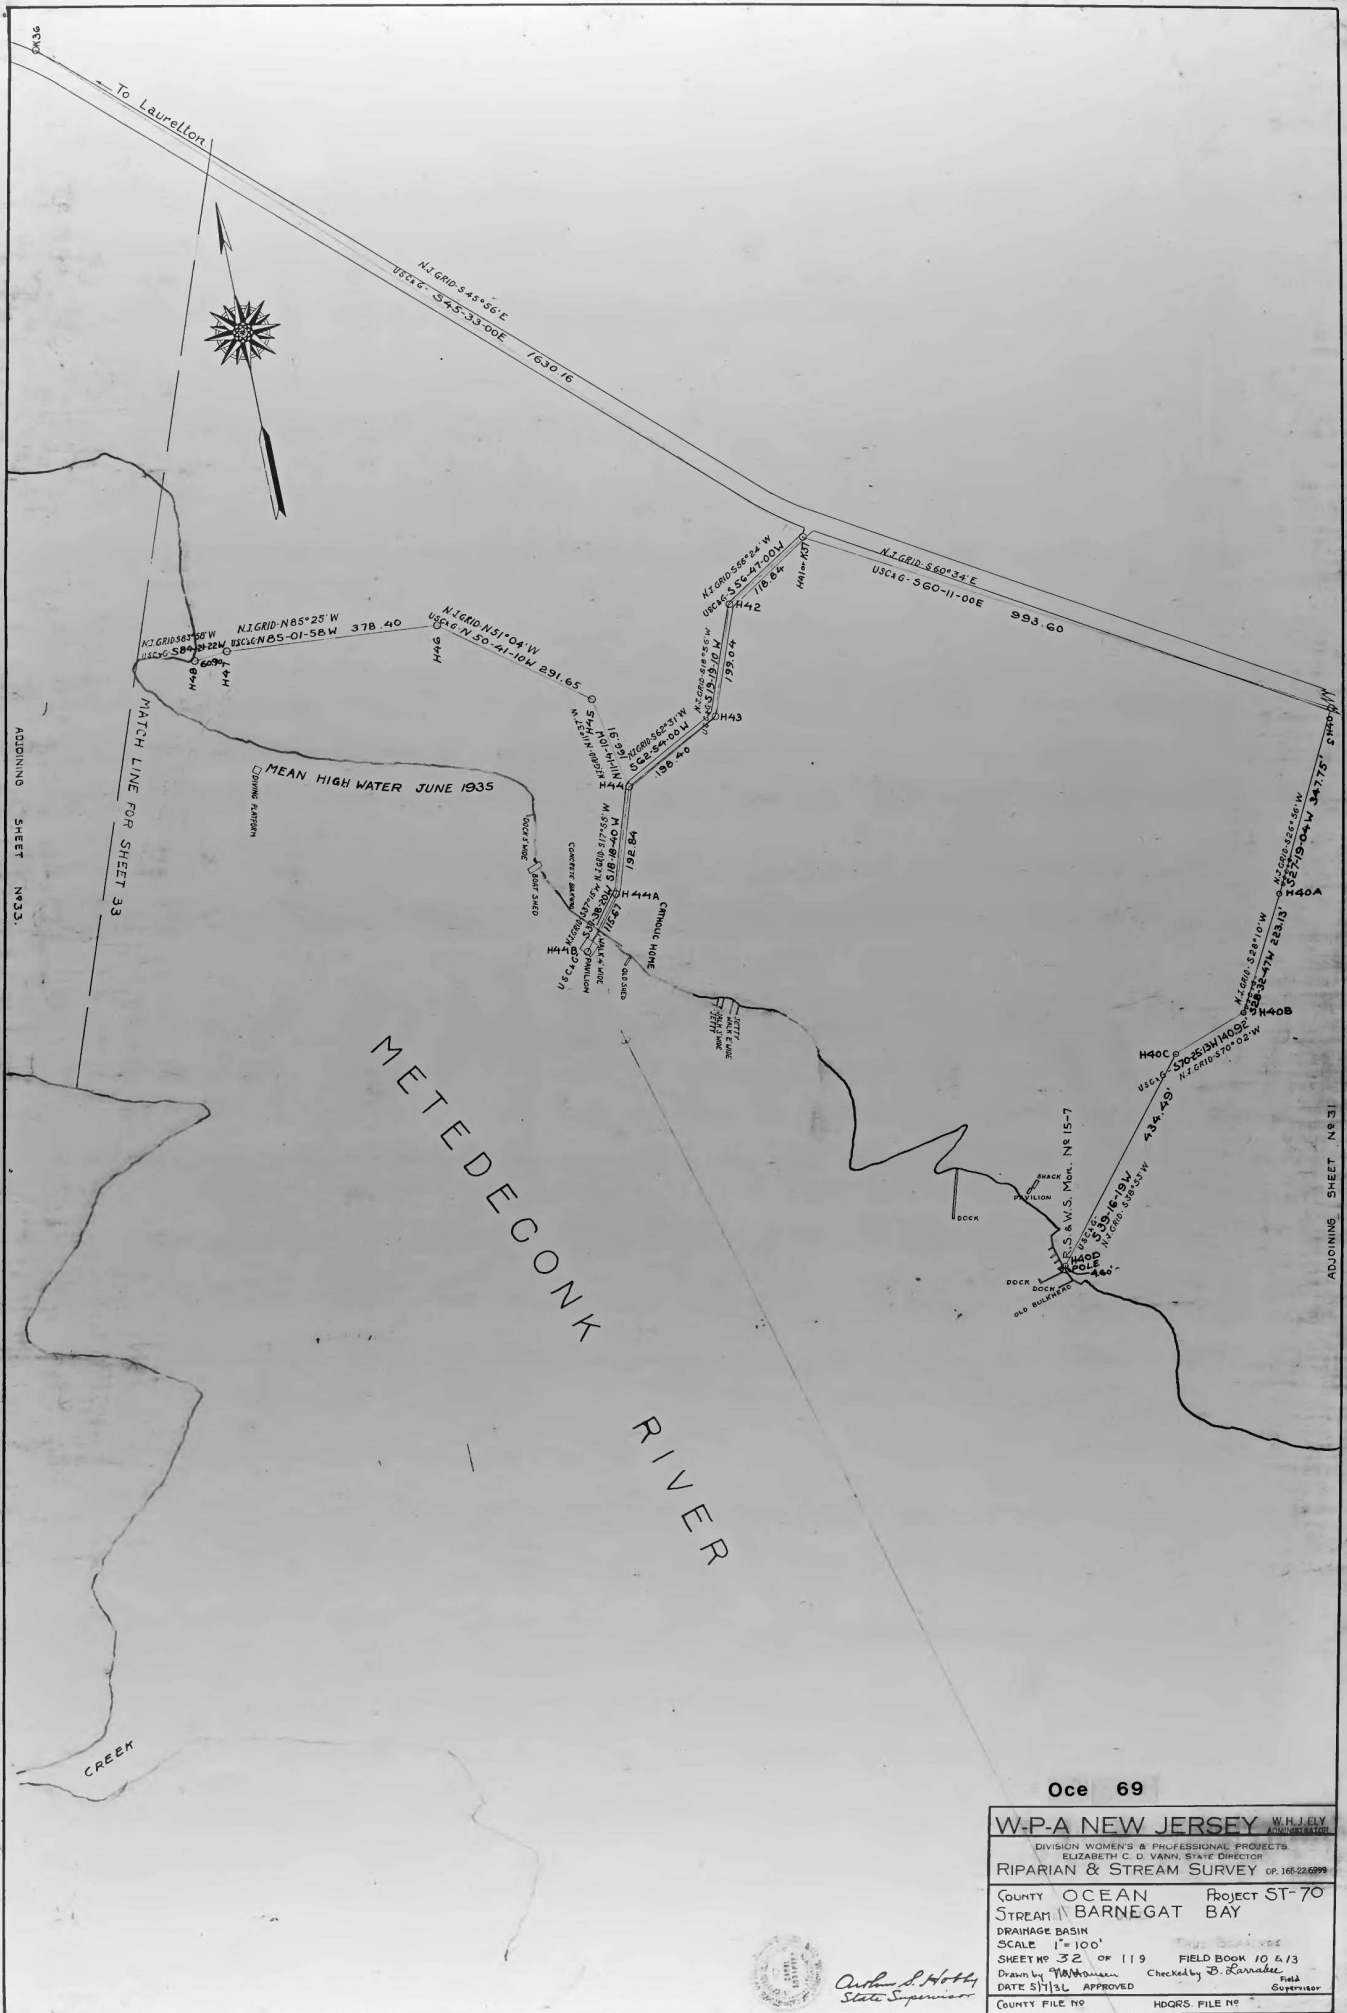

Oce 69

W-P-A NEW JERSEY		W.H. JULY
DIVISION WOMEN'S & PROFESSIONAL PROJECTS		
ELIZABETH C. O. VARN, STATE DIRECTOR		
RIPARIAN & STREAM SURVEY CP. 16-22-6999		
COUNTY OCEAN	PROJECT ST-70	
STREAM BARNEGAT BAY		
DRAINAGE BASIN		
SCALE 1"=100'		
SHEET NO. 32 OF 119	FIELD BOOK 10, 6/13	
Drawn by J. H. H. H.	Checked by B. L. L. L.	Field
DATE 5/1/36	APPROVED	Supervisor
COUNTY FILE NO.	HQGRS. FILE NO.	