


MATCH LINE FOR SHEET 61.

# MOSQUITO COVE (SILVER BAY)

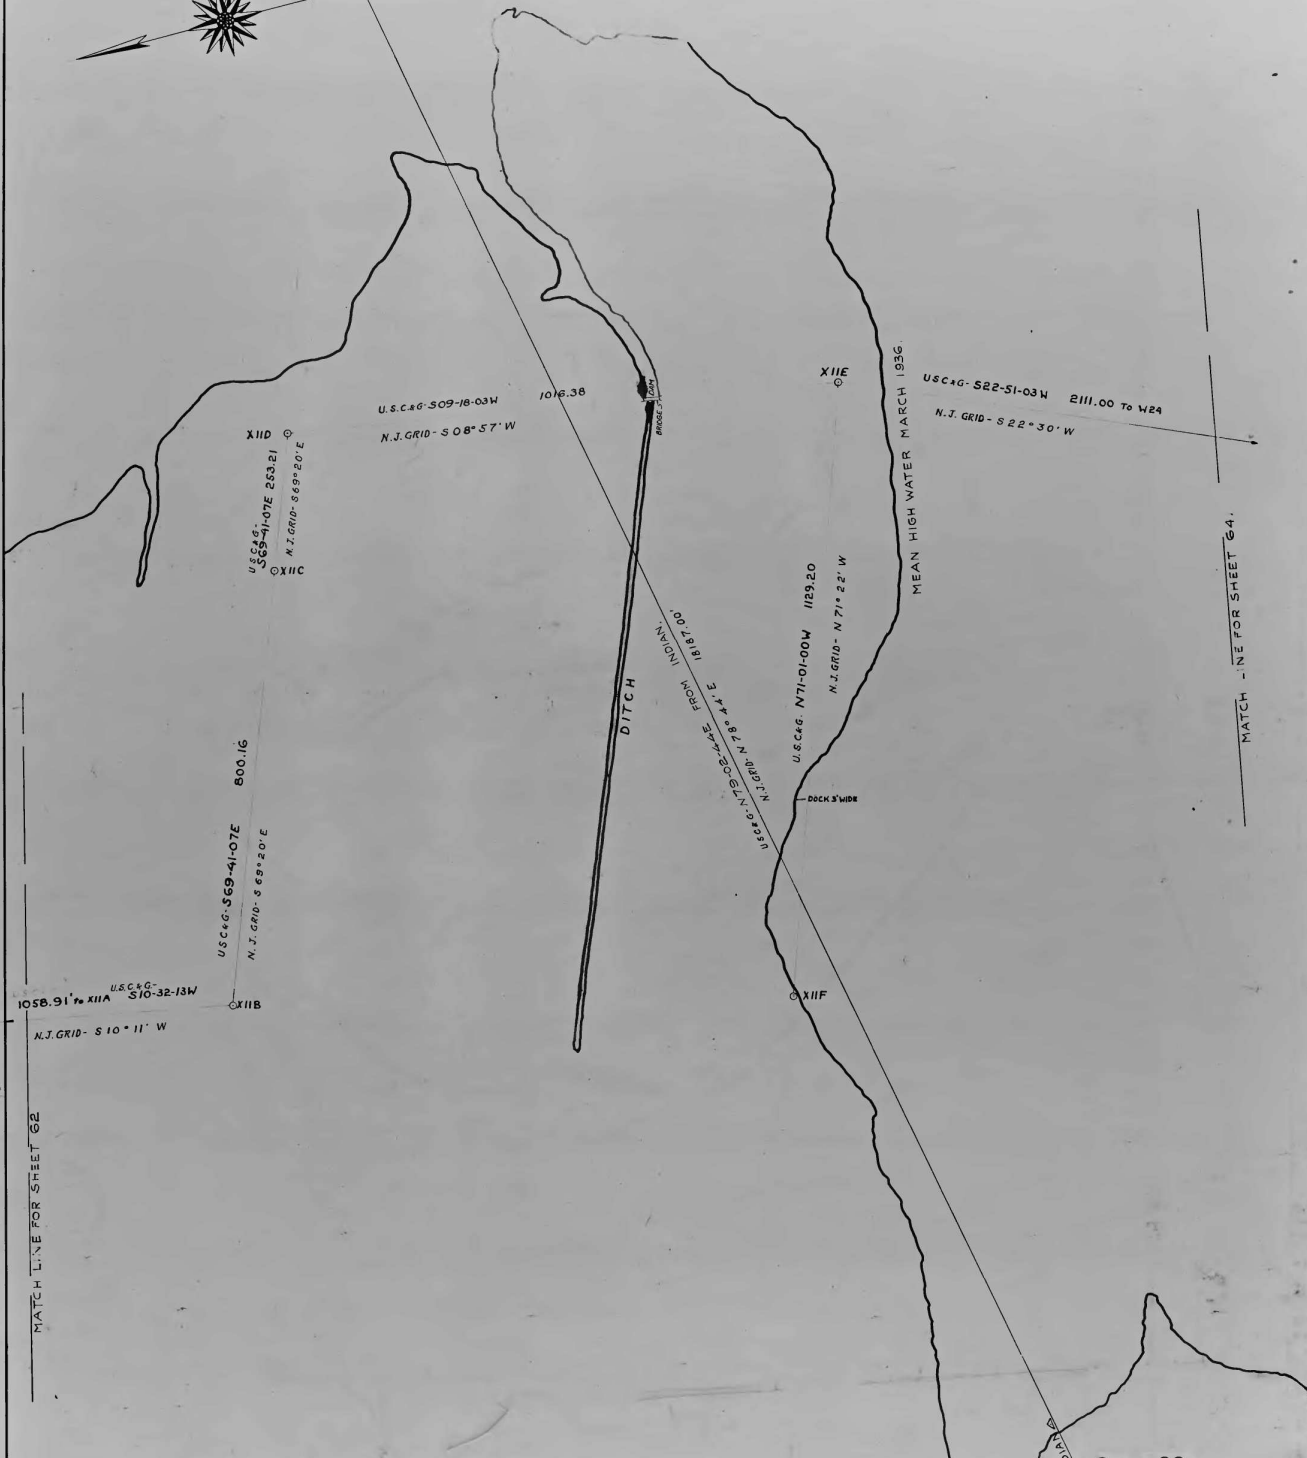

MATCH LINE FOR SHEET 62

MATCH LINE FOR SHEET 64

Oce 99

**W.P.A. NEW JERSEY** W.H.J. ELY  
ADMINISTRATOR

DIVISION WOMEN'S & PROFESSIONAL PROJECTS.  
ELIZABETH C. D. VANN, STATE DIRECTOR

**RIPARIAN & STREAM SURVEY** OP. 165-22-6599

COUNTY: **OCEAN** PROJECT: **ST-70**

STREAM: **BARNEGAT BAY**

DRAINAGE BASIN

SCALE: 1"=100'

SHEET NO. 63 OF 119 FIELD BOOK 16

Drawn by *Ph. Hansen* Checked by *R. K. Randle*

DATE 5/1/56 APPROVED \_\_\_\_\_ Field Supervisor

COUNTY FILE NO. \_\_\_\_\_ HOURS. FILE NO. \_\_\_\_\_

*Arthur L. Holt*  
State Supervisor

