


MATCH TO SHEET NO. 80

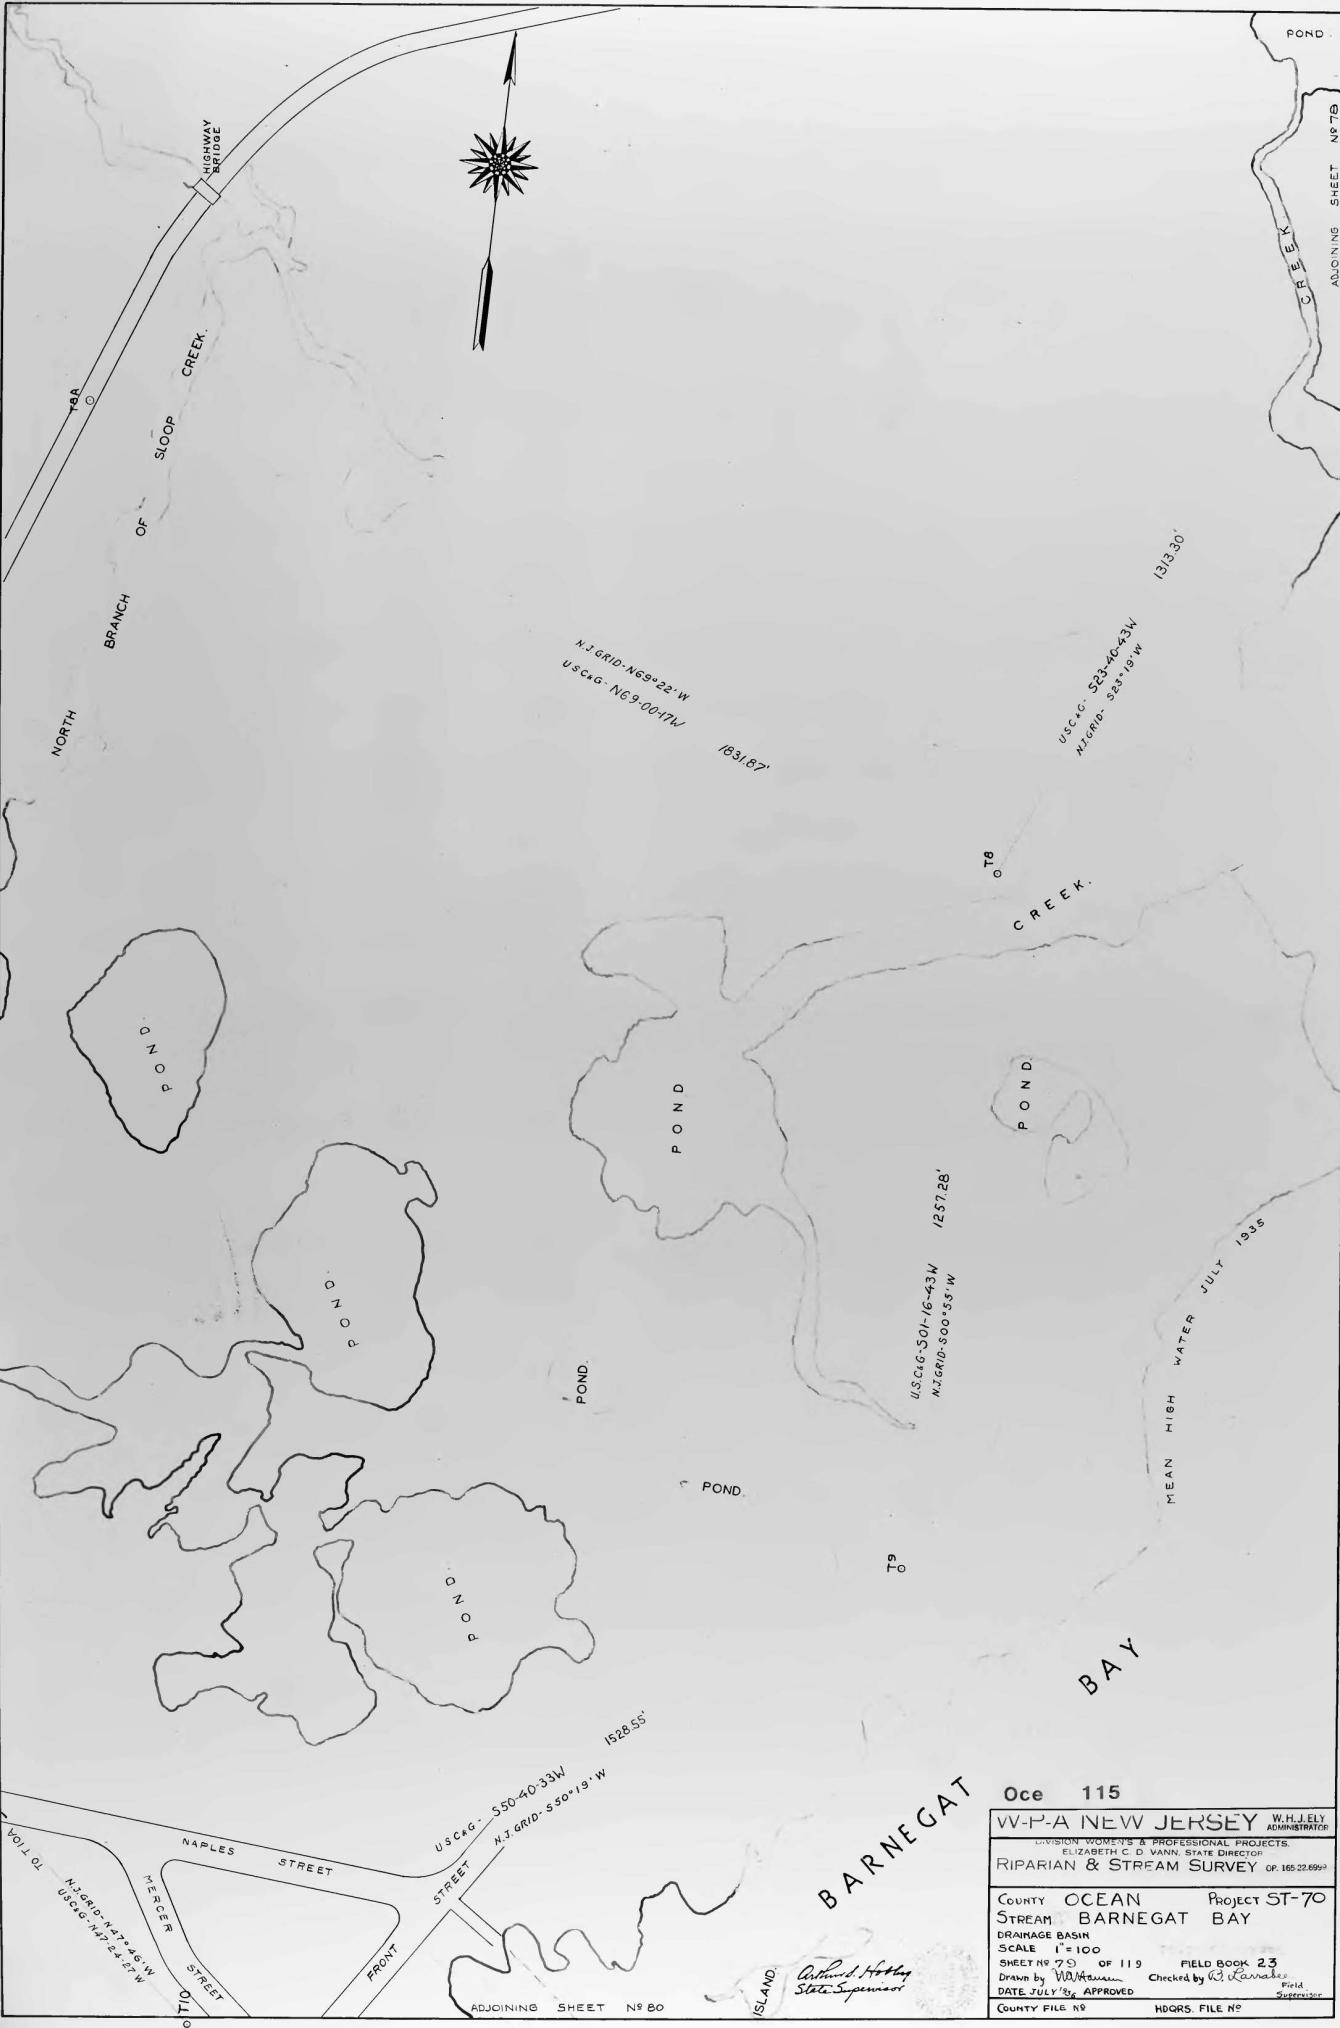

ADJOINING SHEET NO 7B

0 7 7

Oce 115

VV-P-A NEW JERSEY W.H. JELLY
DIVISION WOMEN'S & PROFESSIONAL PROJECTS
 ELIZABETH C. D. VANN, STATE DIRECTOR

RIPARIAN & STREAM SURVEY OF 185.22.699P

COUNTY OCEAN PROJECT ST-70
 STREAM BARNEGAT BAY
 DRAINAGE BASIN
 SCALE 1"=100'
 SHEET NO 75 OF 119 FIELD BOOK 23
 Drawn by W.H. Jelly Checked by G.P. Karasick
 DATE JULY '36 APPROVED

County File No. HDQRS. FILE NO.

ISLAND
Arthur H. Kelly
 State Supervisor

ADJOINING SHEET NO 80