


COUNTY FILE NO. HDQRS FILE NO.
 DATE 9-7-36 APPROVED
 DRAWN BY [Signature] CHECKED BY [Signature]
 SHEET NO. OF FIELD BOOK 26
 SCALE 1"=100'
 DRAINAGE BASIN
 STREAM NO. / NAME
 PROJECT ST-70 OCEAN

ADJOINING SHEETS No 98

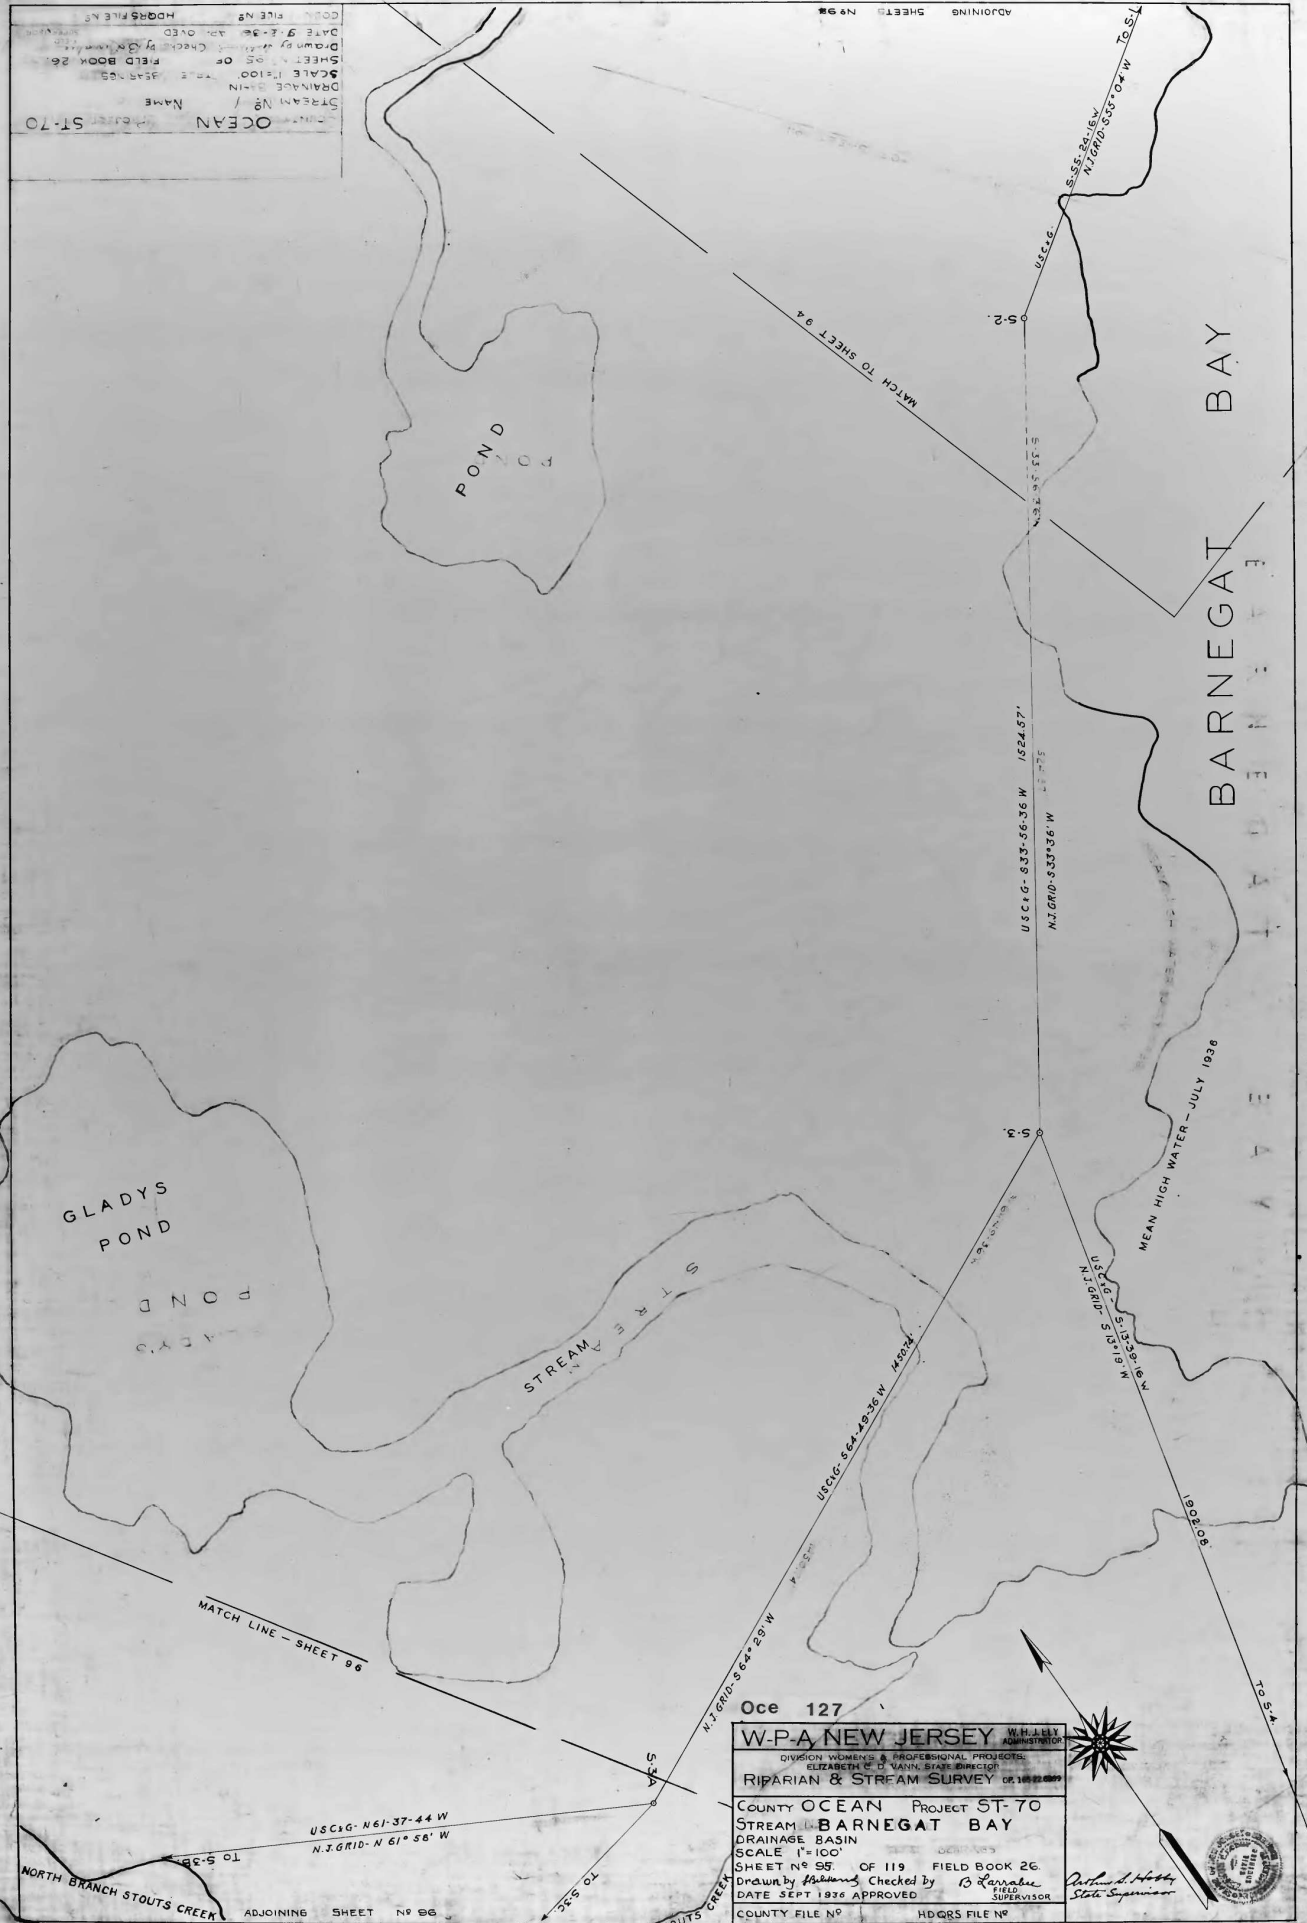

OCE 127
W-P-A NEW JERSEY
 DIVISION OF WATER & PROFESSIONAL PROJECTS
 ELIZABETH C. O'VANN, STATE DIRECTOR
RIPARIAN & STREAM SURVEY
 COUNTY OCEAN PROJECT ST-70
STREAM - BARNEGAT BAY
 DRAINAGE BASIN
 SCALE 1"=100'
 SHEET NO 99 OF 119 FIELD BOOK 26
 Drawn by [Signature] Checked by [Signature]
 DATE SEPT 1936 APPROVED
 COUNTY FILE NO. HDQRS FILE NO.



MATCH LINE FOR SHEET 98