
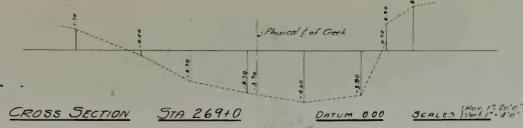
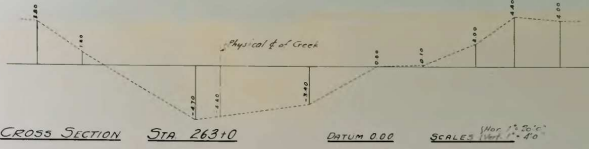
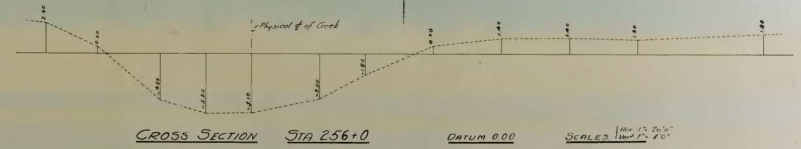
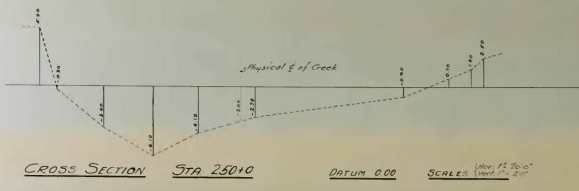
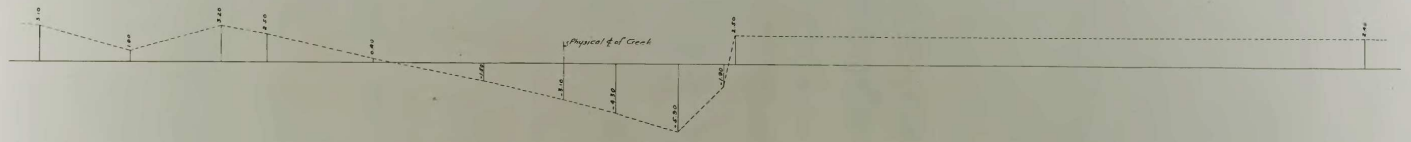


PROFILE ALONG CENTER LINE CREEK BOTTOM

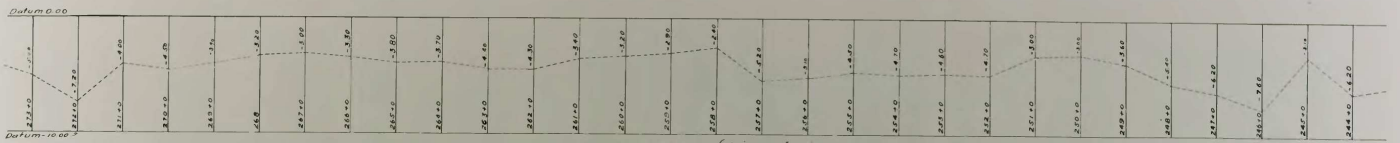

Arthur H. H. H.
State Supervisor

Ed. P. ...
Field Supervisor

Bur 034	
NEW JERSEY STATE E-R-A	
RIPARIAN STREAM & WATERWAYS SURVEY	
COUNTY BURLINGTON PROJECT SF2198	
STREAM NO. 121	STREAM NAME PAVOGANS CREEK
DRAINAGE BASIN DELAWARE RIVER	
SCALE VARIOUS	
DRAWN BY J. J. ...	CHECKED BY ...
SHEET NO. 21	OF 28
COUNTY FILE NO.	FIELD BOOK 253-2
MOORE FILE NO.	