


**BRIDGE CONNECTING
BROOKLAWN AND WESTVILLE
N.J. STATE HIGHWAY ROUTE NO. 47
CAMDEN AND GLOUCESTER COUNTIES
RIGID BRIDGE CONSTRUCTION
LOCATED ON SHEET NO. 4**

PLAN
SCALE - 1" = 20'

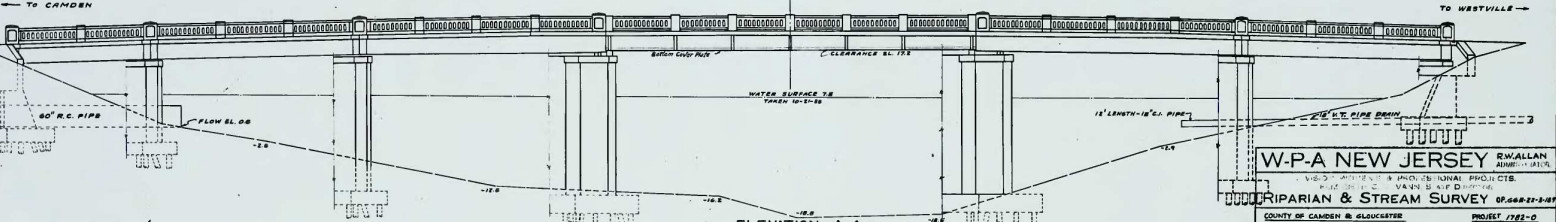

ELEVATION - A-A
SCALE - 1/2" = 1'

W-P-A NEW JERSEY		SMALLAN
SURVEYING & PROFESSIONAL PRODUCTS		ALLEN - 19175
PLANNING & DESIGN DIVISION		
RIPARIAN & STREAM SURVEY CP. 668-21-107		
COUNTY OF CAMDEN & GLOUCESTER	PROJECT 1781-D	
STREAM NAME BIG TIMBER CREEK STREAM - 3-B		
DRAINAGE BASIN DELAWARE RIVER		
SCALE AS SHOWN		
SHEET NO. 4 OF 10	FIELD BOOK L.S. 34	
DRAWN BY J.E. ZIMMER CHECKED W.C. GIBSON		
DATE 12/18/1988 APPROVED Carlton H. Kelly		
COUNTY FILE NO.	INDEX FILE NO.	