


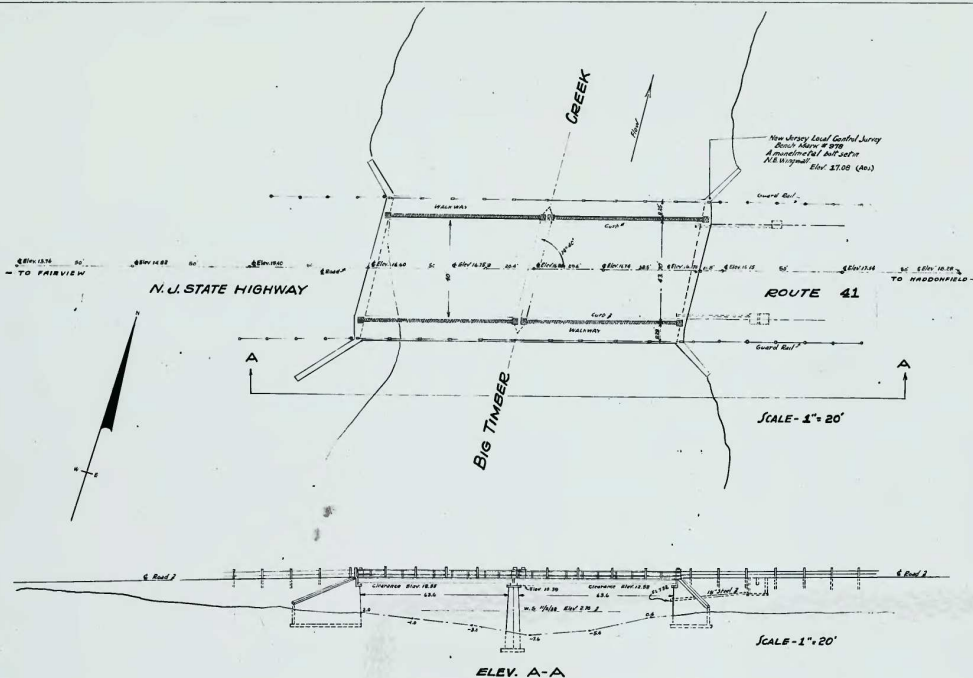

CLEMENTS
REINFORCED CONCRETE
BRIDGE
RIGID BRIDGE CONSTRUCTION LOCATED ON SHEET NO. 7
NEW JERSEY STATE HIGHWAY
ROUTE 41

W-P-A NEW JERSEY		SWALLAN ADMINISTRATOR
DIVISION: WORKS & PROFESSIONAL PROJECTS		
ELIZABETH C. D. VANN, STATE DIRECTOR		
RIPARIAN & STREAM SURVEY		LP 888-22-2-187
COUNTY OF CAMDEN IN GLoucester		P. 2782-0
SPECIAL NAME: Big Timber Creek - Stream-123		
DRAINAGE BASIN: Delaware River		
SCALE: 1" = 20'		
SHEET NO. 50 OF 60 FIELD BOOK 47-23		
DRAWN BY: BRANTON, CHLOE CHECKED BY: BRANTON, J. B. FIELD SUPERVISOR		
DATE: APR 4, 1958 APPROVED BY: W. H. H. H. SUPERVISOR		
COUNTY FILE NO.	MOOS FILE NO.	