

155-16


PLAN
TIMBER BULKHEAD
TO BE CONSTRUCTED ON CITY PROPERTY
AT SPRUCE ST, WALNUT ST, 1/4 DELAWARE RIVER
CAMDEN, N. J.
R.E.H. 5-14-1913

L. E. Farnham
City Engineer




PLAN
LOCATION, PROPOSED BULKHEAD
Scale 100'-1"


SECTION A-B
Scale 1/4"=1'

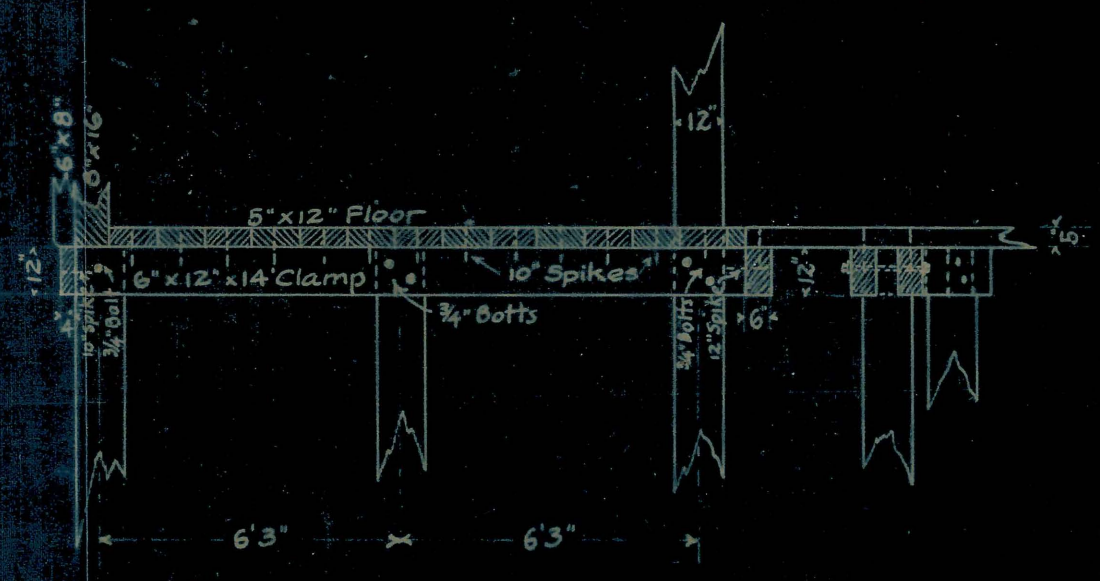


SECTION C-D
Scale 1/4"=1'

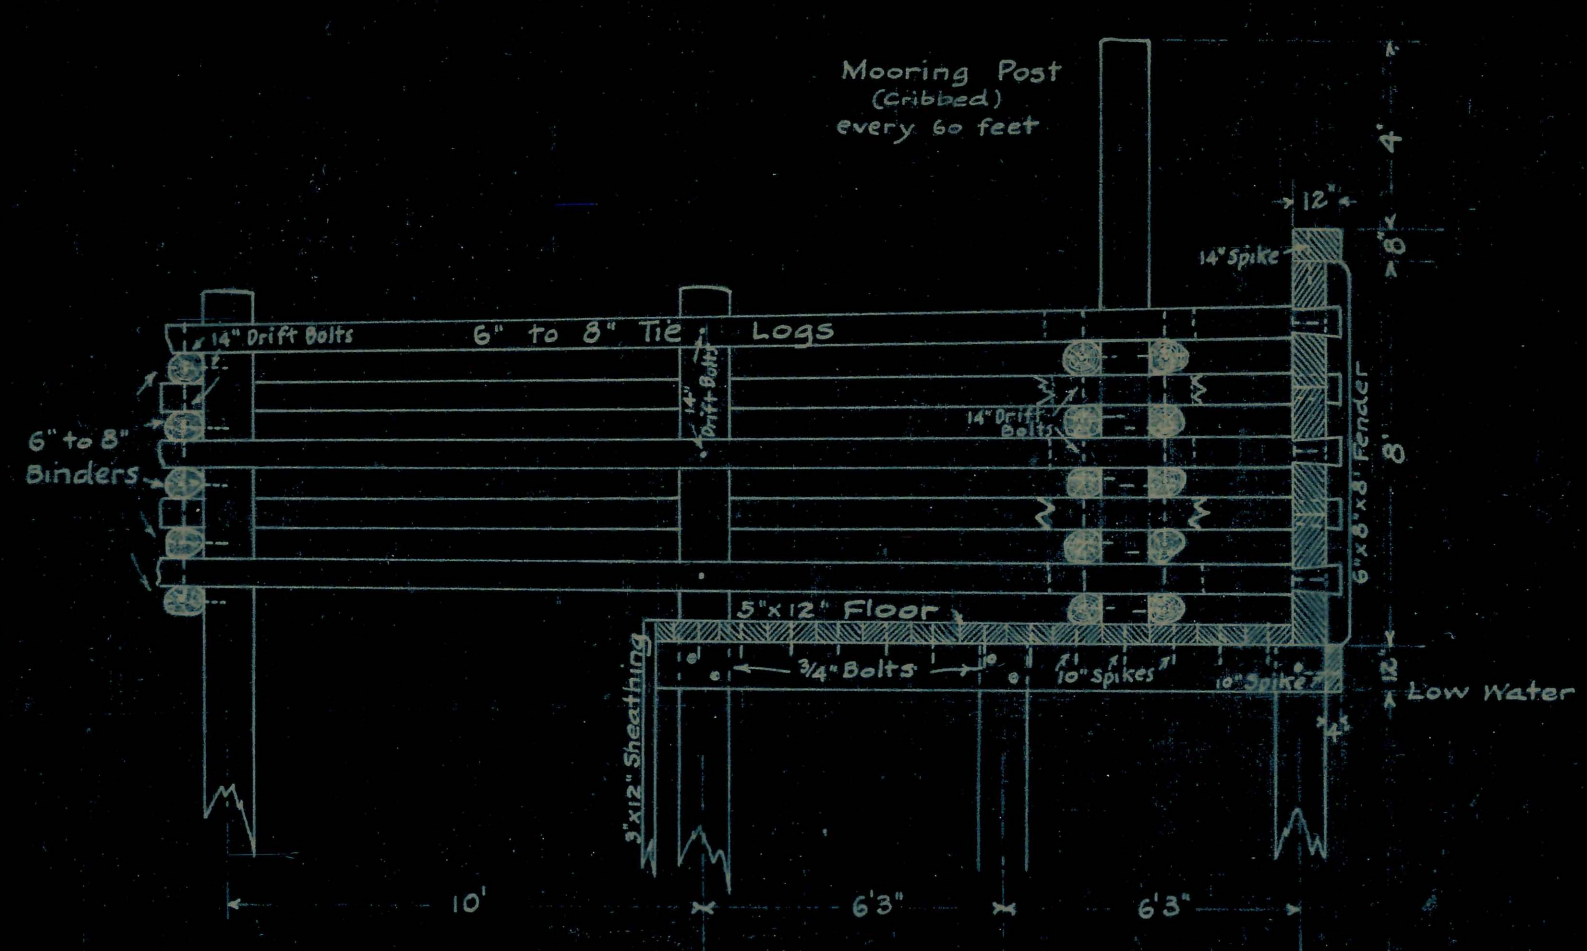

PLAN
Scale 1/4"=1'

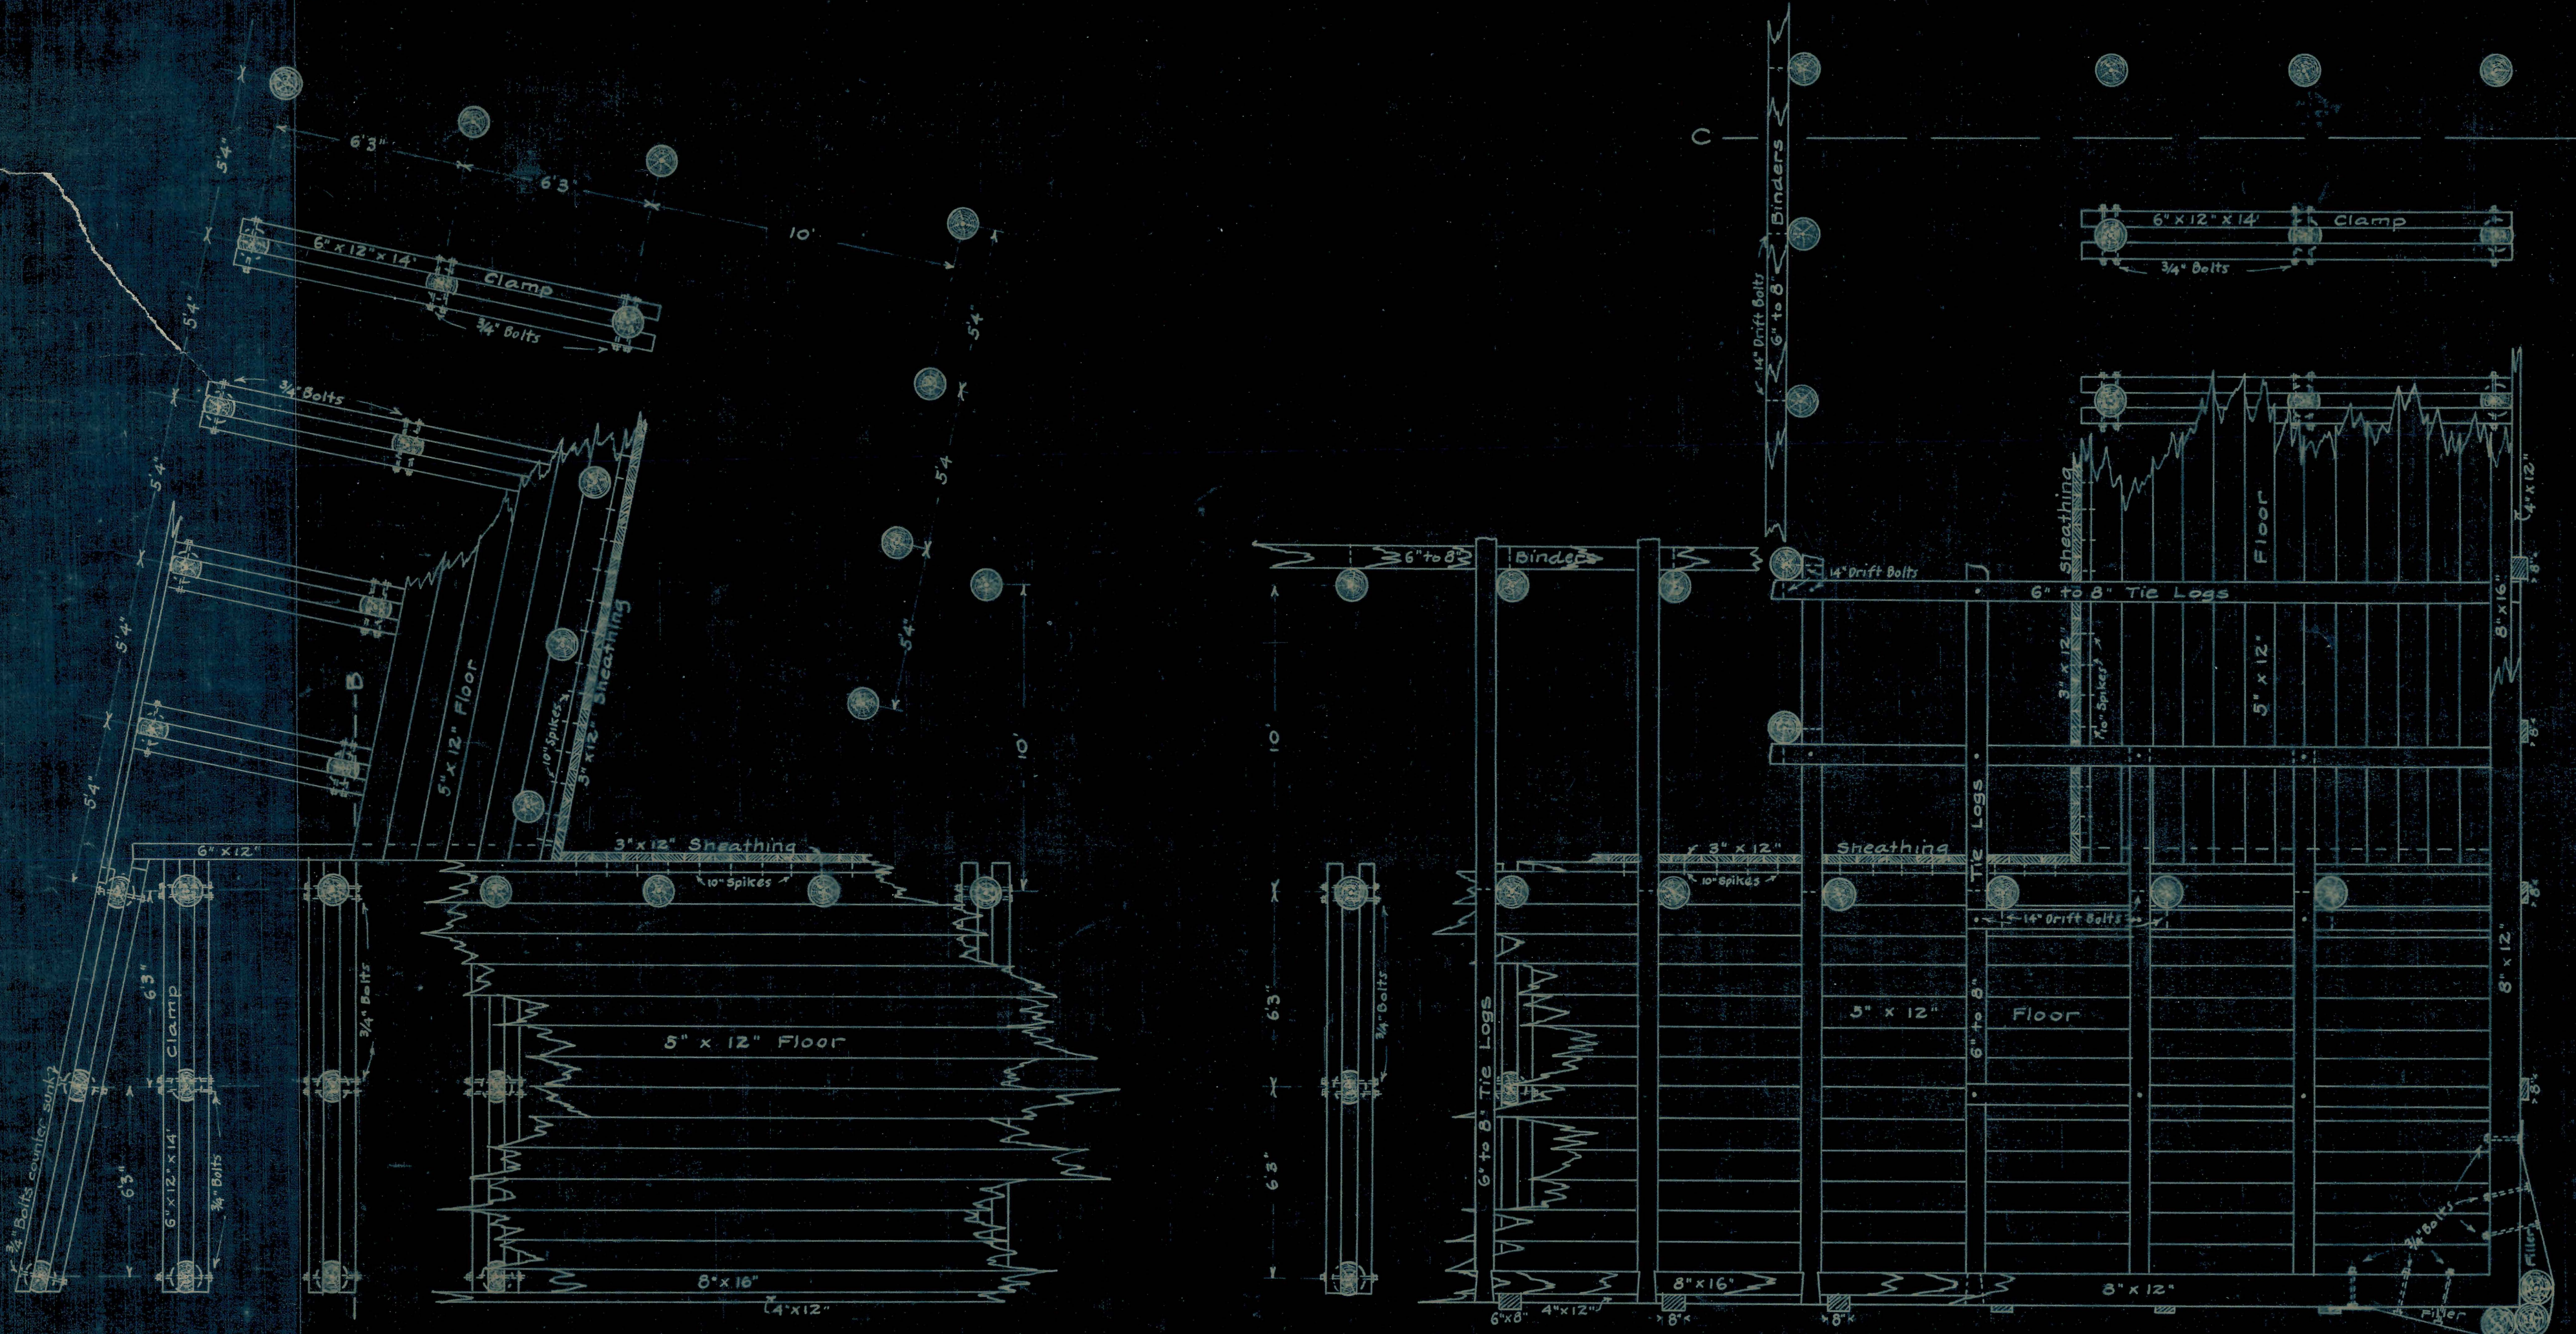

ELEVATION
Scale 1/4"=1'

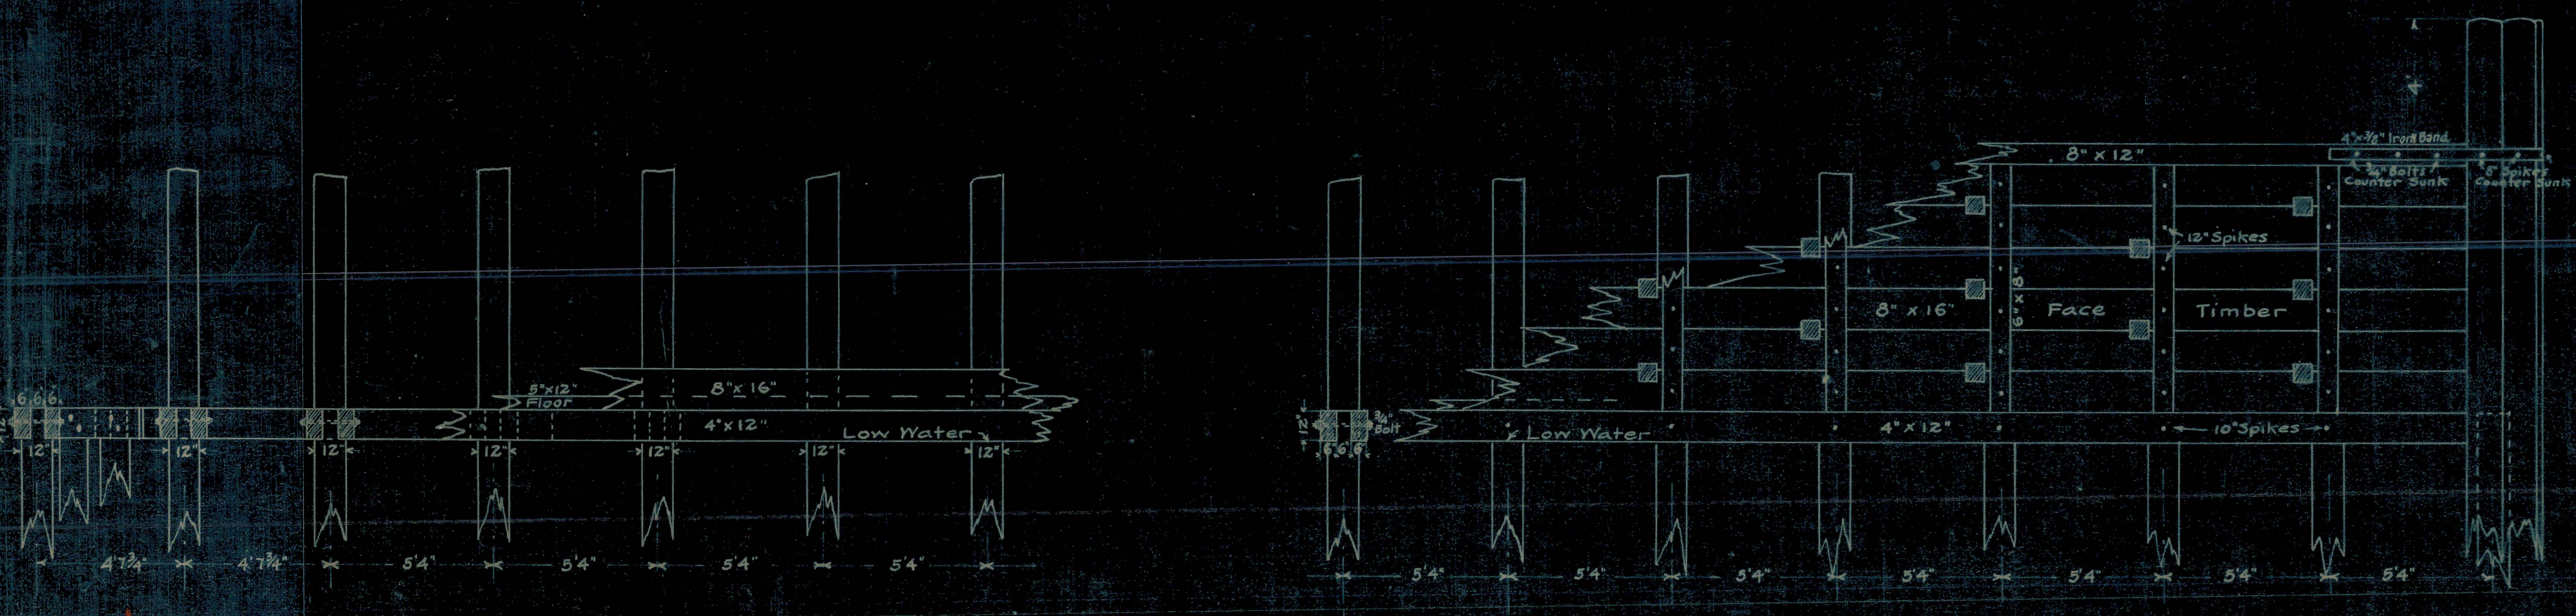

PILE LOCATION
Scale 1/4"=1'

