



50-25

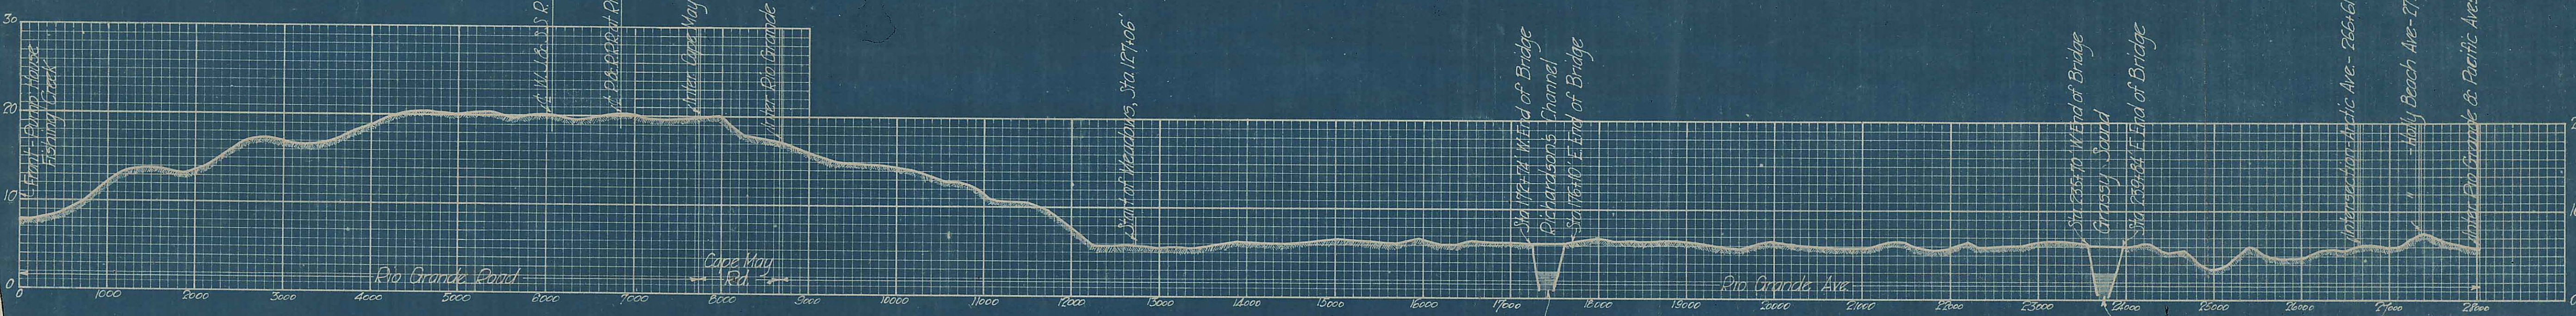

Note-See Plan 2918-C-132-Sheet #2 for Profiles of Channel Bottoms

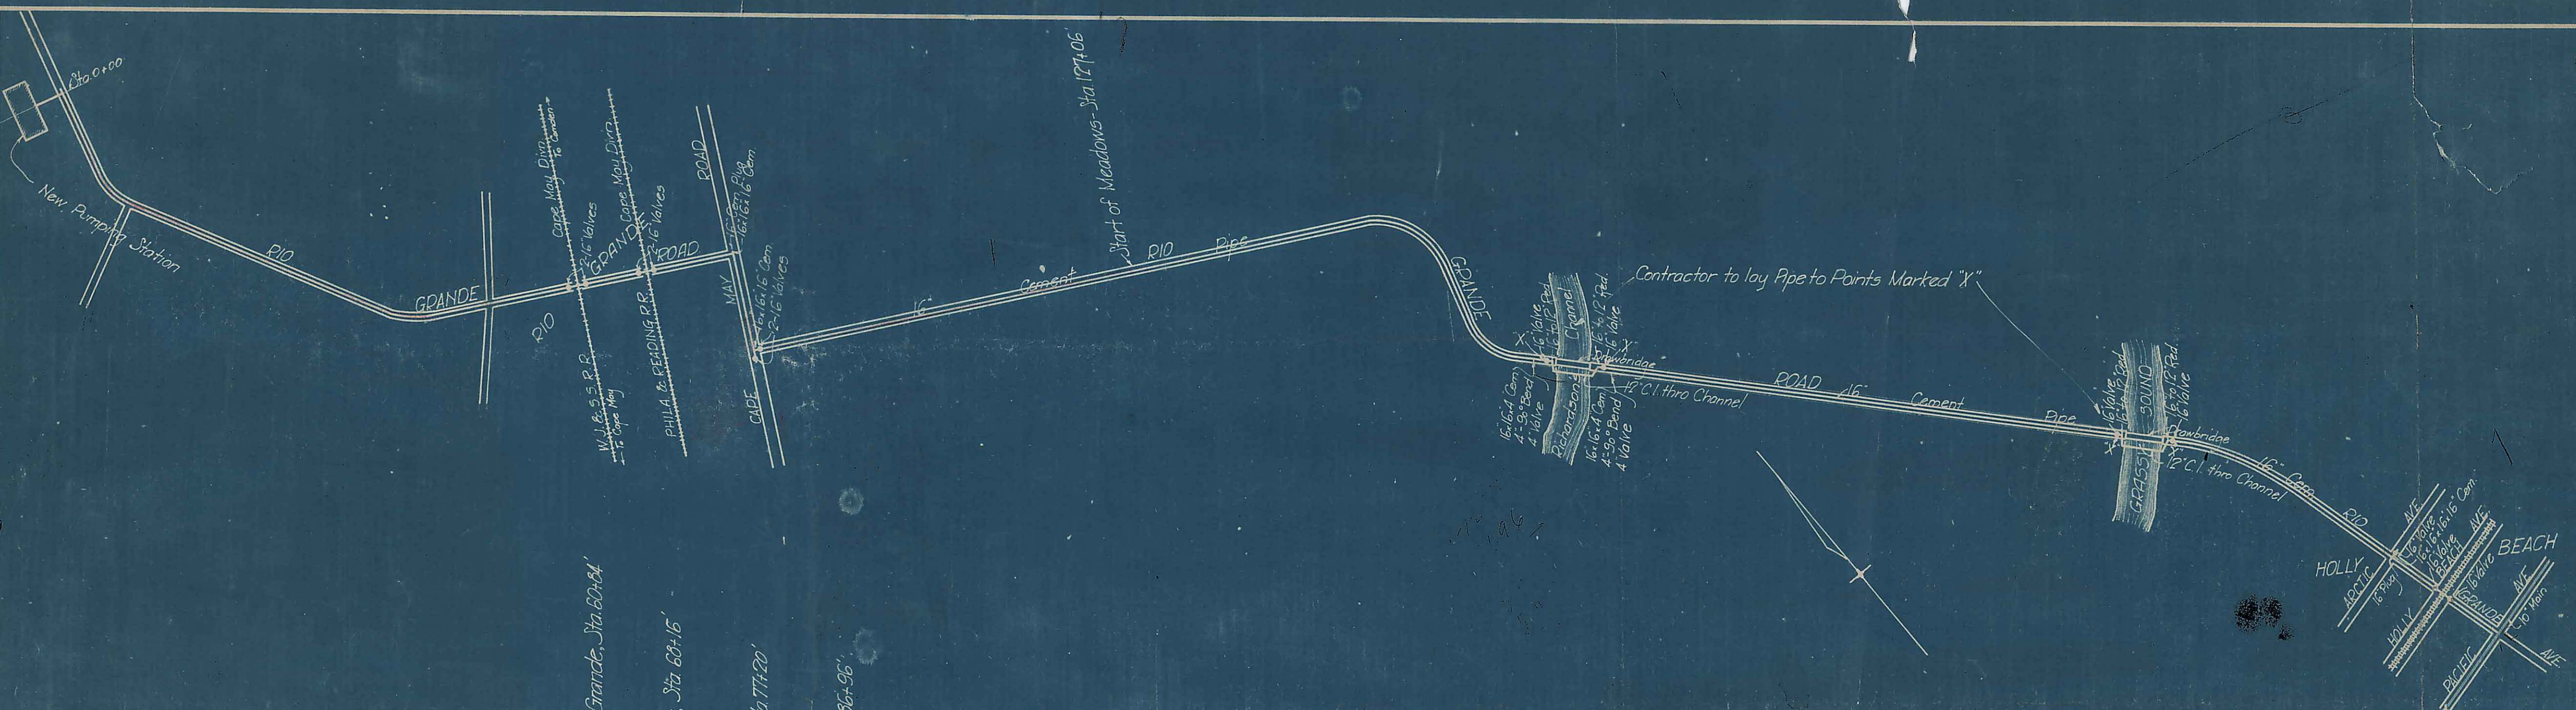

Wildwood Water Works Co.
 PROFILE OF RIO GRANDE ROAD FROM NEW PUMPING
 AT FISHING CREEK TO HOLLY BEACH.

CAPE MAY CO., N.J.

Approved,
[Signature]
 Gen'l. Supt.

Scales: Ver 1"=10'
 Hor 1"=1000'

SHEET #1

C 132