


(7)

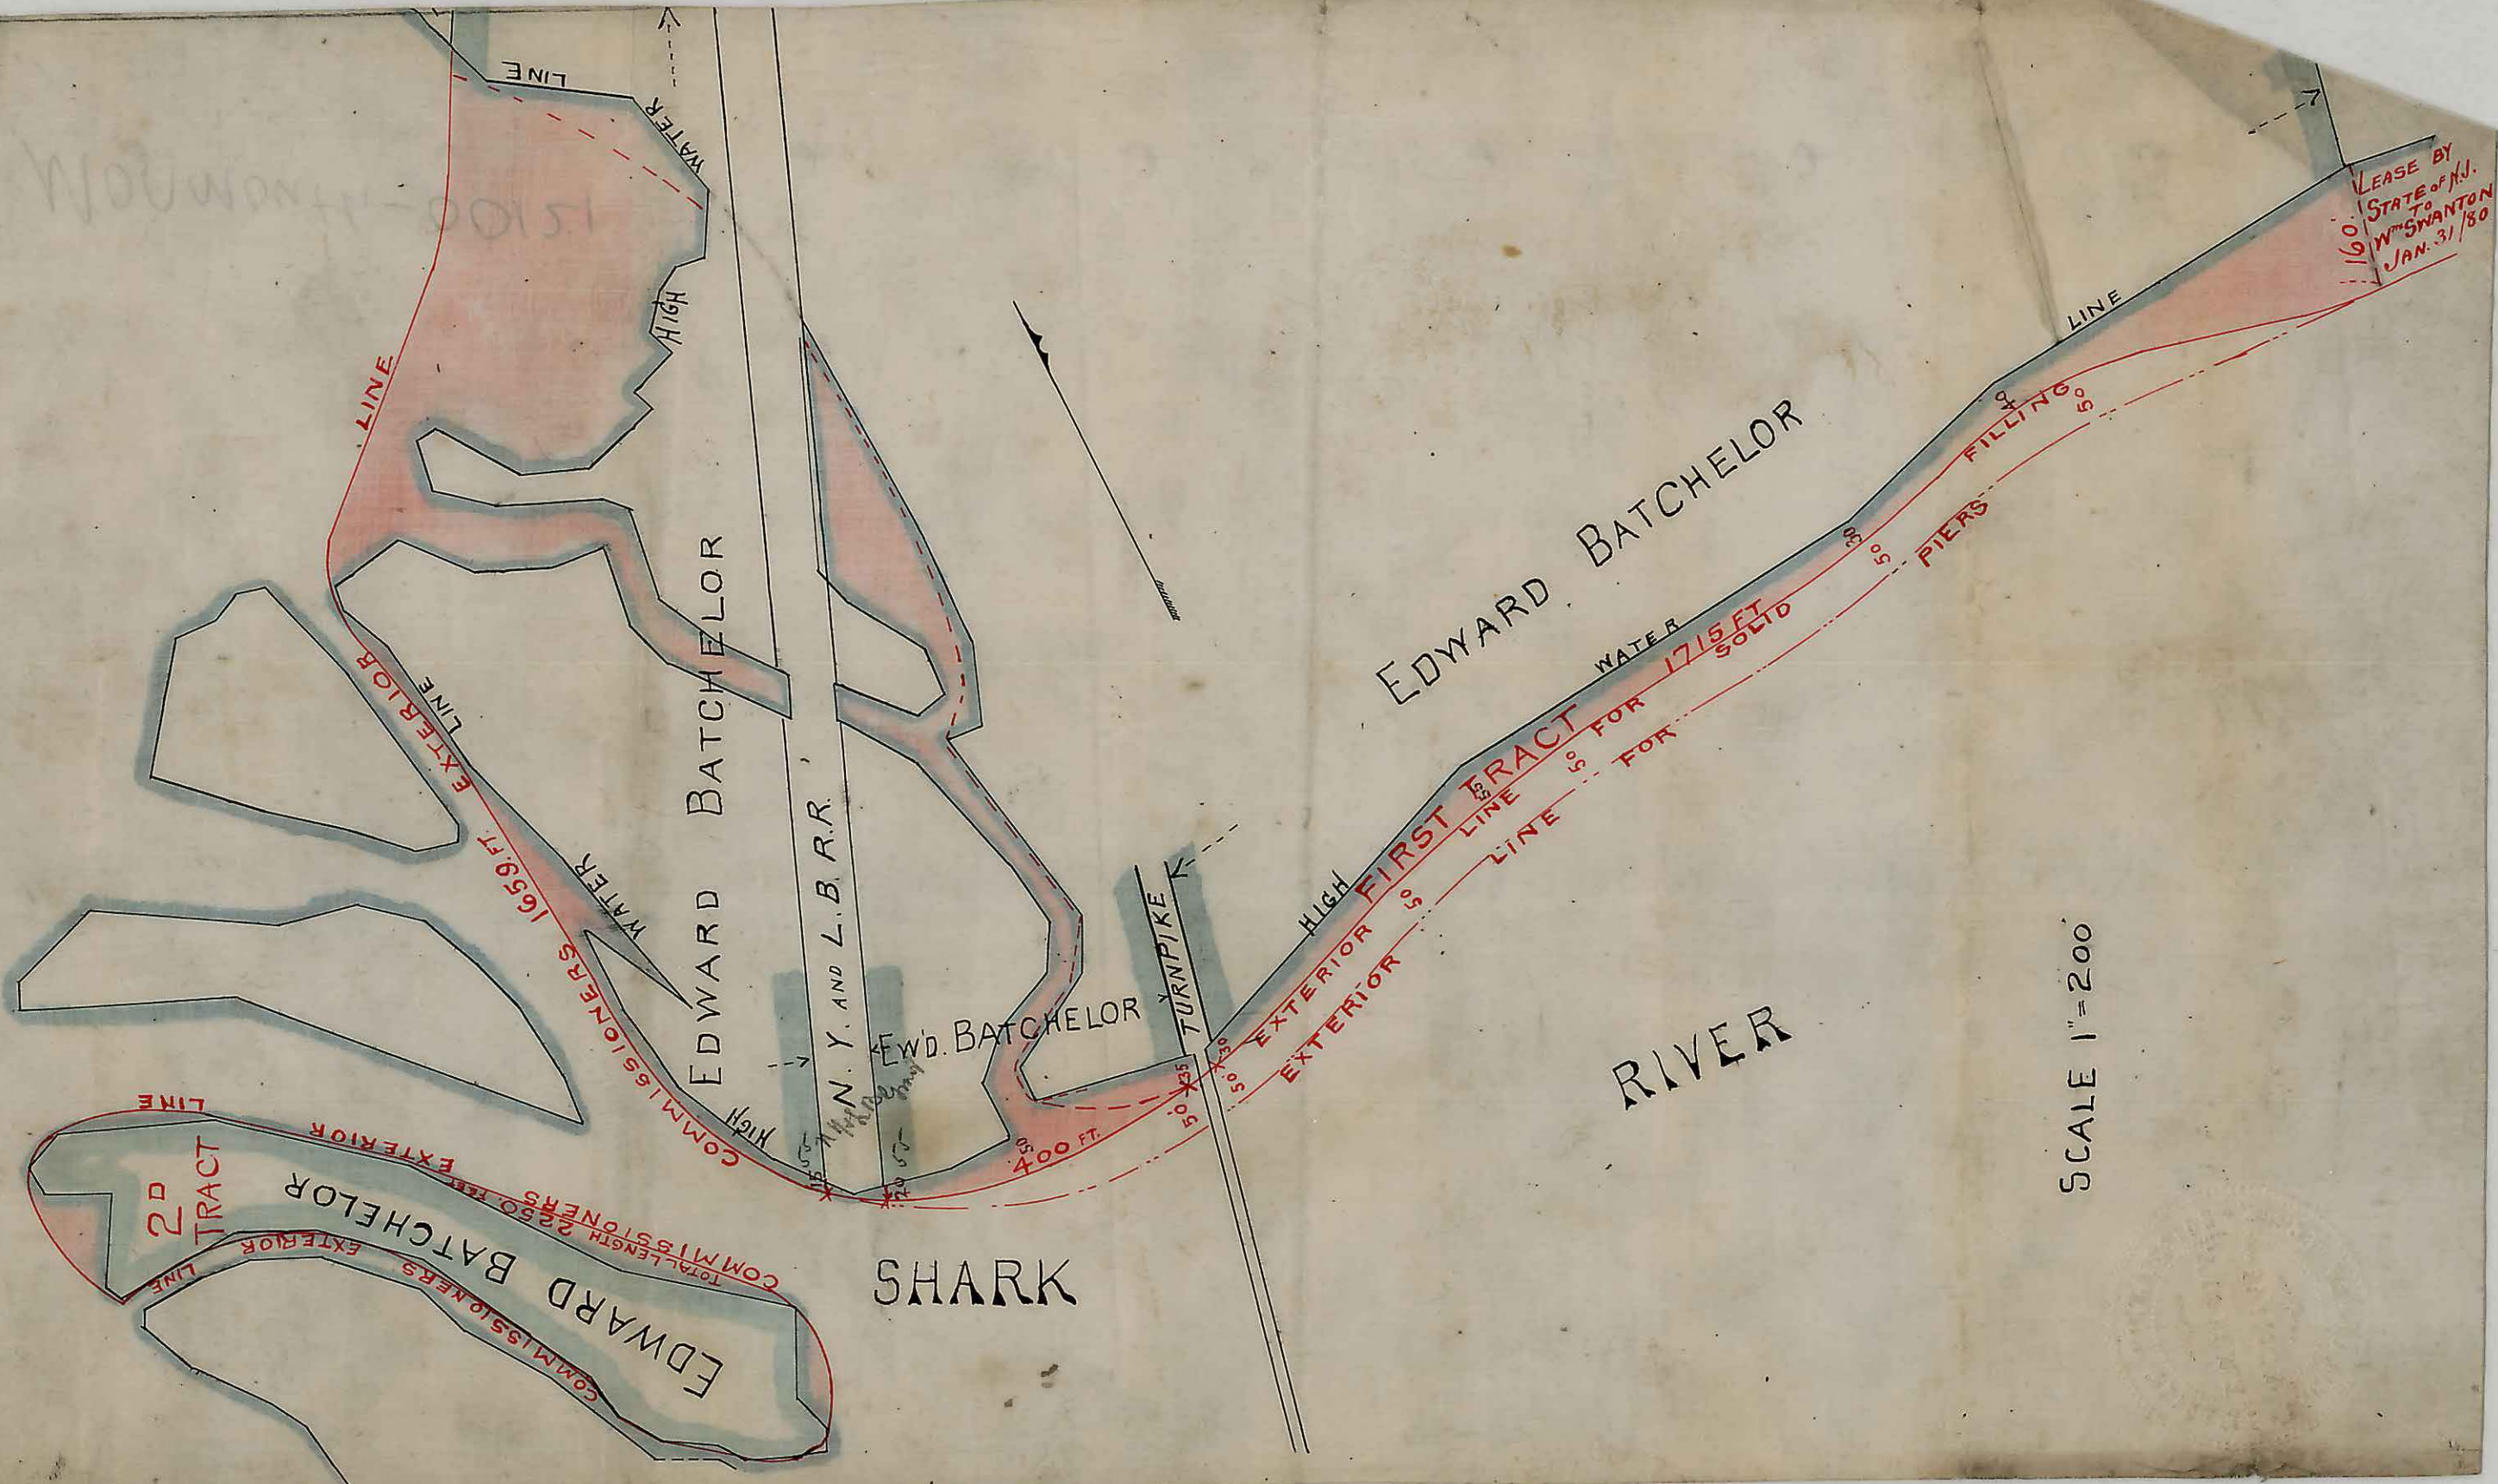

SCALE 1"=200

LEASE BY
STATE of N.J.
TO
Wm SWANTON
JAN. 31/80

SHARK RIVER

LEASE BY STATE OF N.J. TO
WILLIAM SWANTON JAN. 31/80
665'

57-23

EDWARD BATCHELOR

HIGH WATER LINE

ROAD



COMMISSIONERS 700.

THIRD TRACT

R=1385.

ATLANTIC OCEAN

SCALE 1"=200'

#18

#18
40

EXTERIOR 1150

LINE.

1015.

90°

aced From

DE REALESTATE
AT
NCH, MONMOUTH COUNTY

50 ft. to an inch

ed August 1878

Deryse, Jr. Surveyor

ong Branch, N.J.

DELONGING TO

SWANTON

ONY TO

RD BATCHELOR

veyed by Harrison

1882

Scale 1" = 200'

W. Swanton

Edward Batchelor

N 12° 50' E
N 12° 37' E

Bluff

Beach

DIKE 875'
1560'

2.00

ESTABLISHED 1880

EXTERIOR

COMMISSIONER

EXTERIOR LINE

EXTERIOR LINE - ESTABLISHED

5.151 St. James M