


912-3502

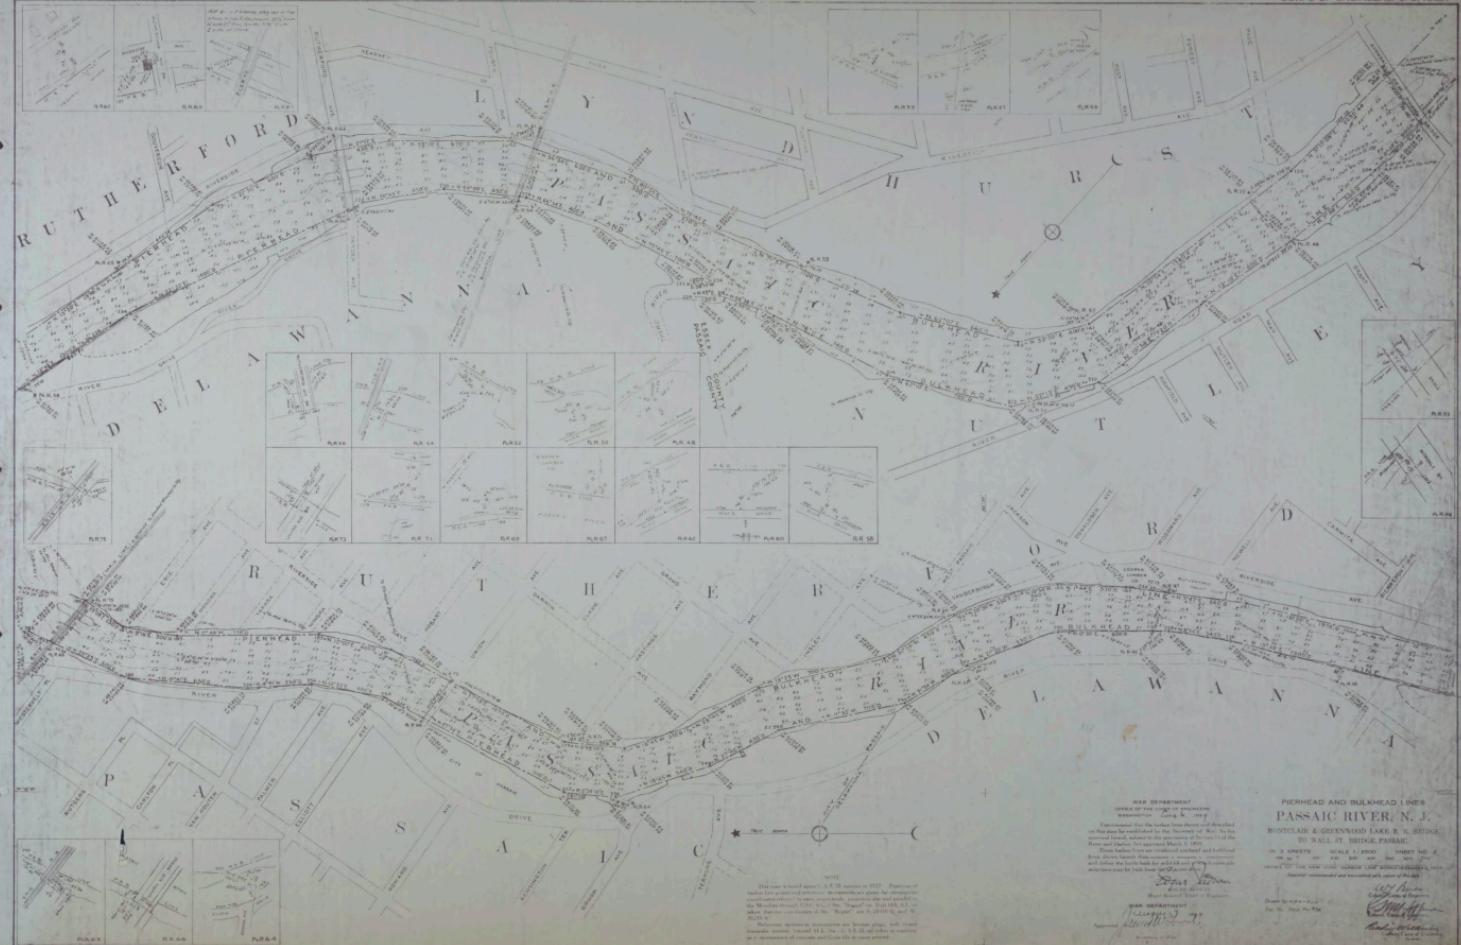

Public Notice

Public Notice No. Date MAY 31
CESSP-CP-2-Barker Lanes
Application No. File No.
In Reply Refer to:

DELETION OF HARBOR LINES
IN THE DELAWARE RIVER, SCHUYLKILL RIVER
AND CHRISTINA RIVER

Reference is made to Corps of Engineers Public Notice AP-97-B Harbor Lines dated March 16, 1990 soliciting public comment concerning the proposed deletion of Harbor Lines (Boltehead and Pier Harbor) which were originally established in the Delaware, Raritan and Christina Rivers. Harbor Lines are located in New Jersey and Pennsylvania from the Raritan River at Newville, New Jersey and from National Park, New Jersey to Tuckerton, New Jersey, through the Millville River from the south to Spring Creek, New Jersey, through the Passaic River to Newark, New Jersey, through Philadelphia, Pennsylvania and in the Christina River from south to Market Street, Wilmington, Delaware.

including a complete review of all the relevant information, including the responses public notice comments received in response to the above referenced public notice, we have decided to delete the Harbor Lines in the Delaware, Schuylkill and Lehigh Rivers. The Harbor Lines are not existing Federal laws (Section 10 of the Rivers and Harbors Act, Section 319 of the Clean Water Act, National Environmental Policy Act or any other Federal regulations) but are established by the EPA, adequately protecting navigation channels for which the Harbor Lines were initially established. On balance, we believe these Harbor Lines is not contrary to the general public interest.

Kenneth E. Clow
Kenneth E. Clow
Lieutenant Colonel, Corps of Engineers
District Engineer

1048 RECASTING

Major General, Class of 1889
WAR DEPARTMENT
August 7, 1889
James W. George

PIERHEAD AND BULKHEAD LINES

PASSAIC RIVER, N. J.
MONTCLAIR & GREENWOOD LAKE R. R. BR.
TO WALL ST. BRIDGE, PASSAIC.

IN 3 SHEETS SCALE 1:2500 SHEET NO. 1
NORTH 0 100 200 300 400 500 600
OFFICE OF THE NEW YORK HARBOR LINE BOARD OF COMMISSIONERS

Approved recommended and transmitted with report of this date.

File No. 194-100-0000
Signature

*Smoking Almond
Cultivar*

卷之三