


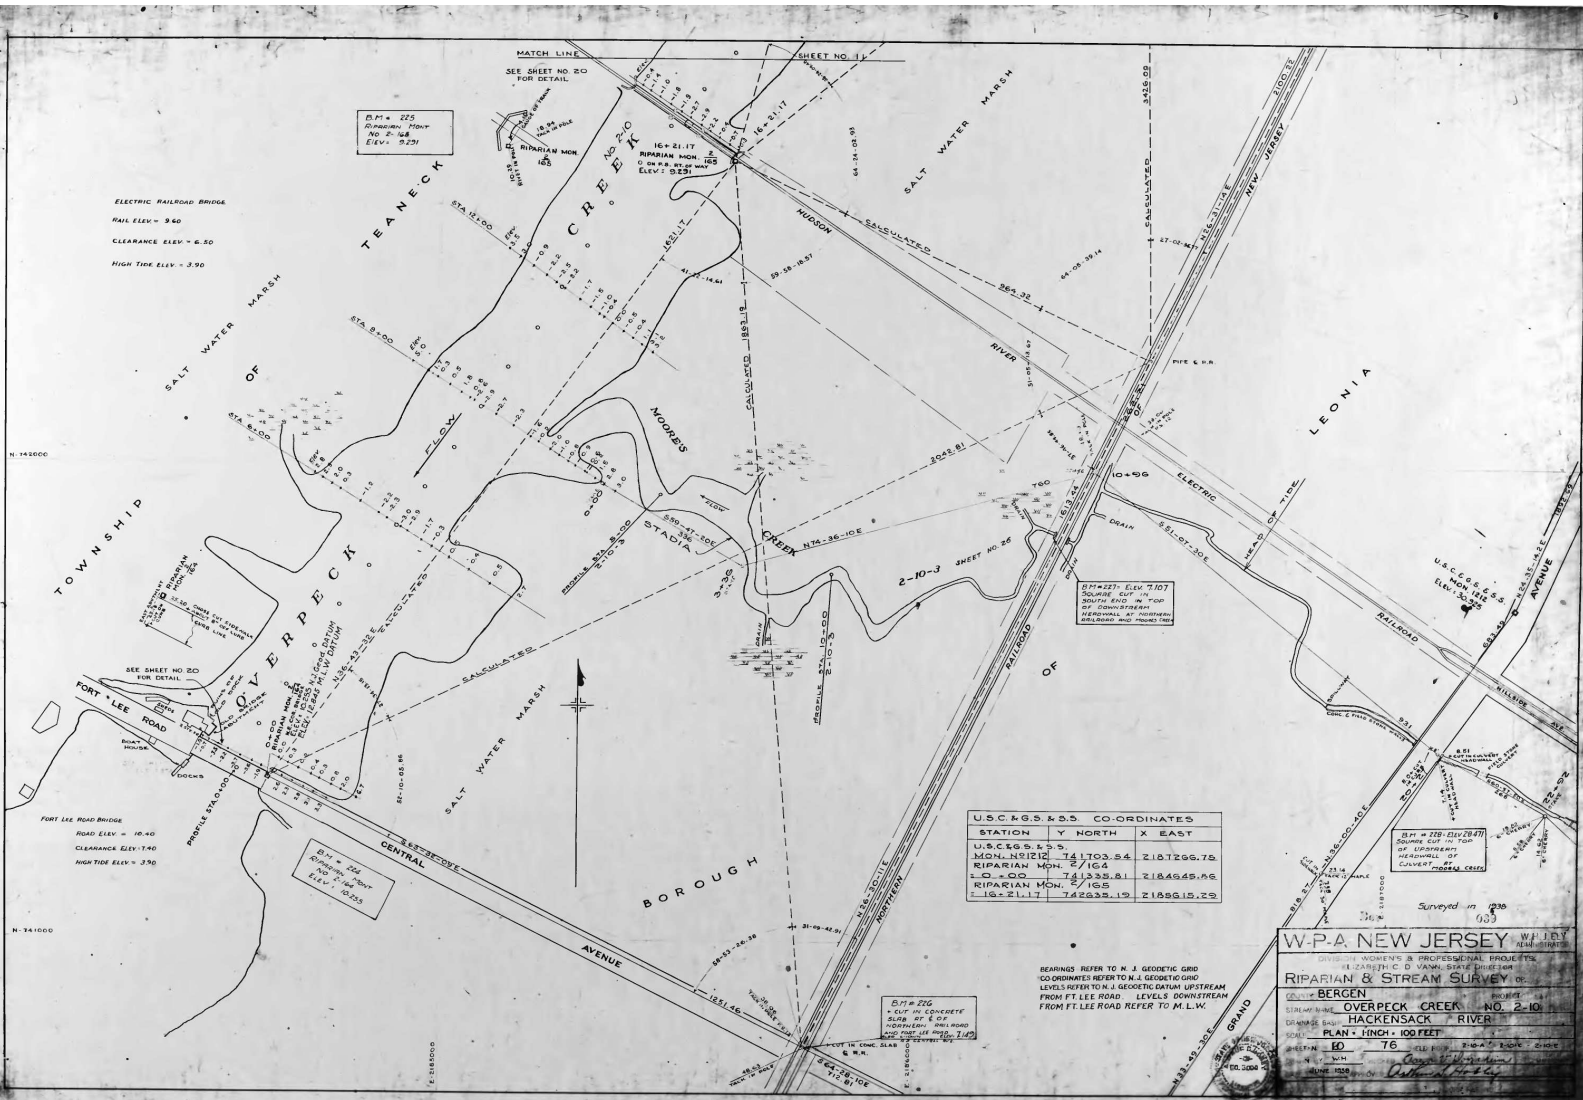

U.S.C.G.S. & D.S. COORDINATES

STATION	Y NORTH	X EAST
U.S.C.G.S. 5.5	741703.54	2187266.75
MON. N. 1212	741703.54	2187266.75
RIPIARIAN MON. 2/104	741335.81	2184645.96
L.D. + CO. 7/105	742635.19	2185615.29

READINGS REFER TO N.J. GEODETIC GRID
 COORDINATES REFER TO N.J. GEODETIC GRID
 LEVELS REFER TO N.J. GEODETIC DATUM UPSTREAM
 FROM FT. LEE ROAD. LEVELS DOWNSTREAM
 FROM FT. LEE ROAD REFER TO M.L.W.

Surveyed in 1936

W.P.A. NEW JERSEY

DESIGNED BY: W.P.A. NEW JERSEY

CONSTRUCTED BY: W.P.A. NEW JERSEY

OVERPECK CREEK NO. 2-10

HACKENSACK RIVER

PLAN - 1/4" = 100 FEET

DATE: 1936

BY: [Signature]