

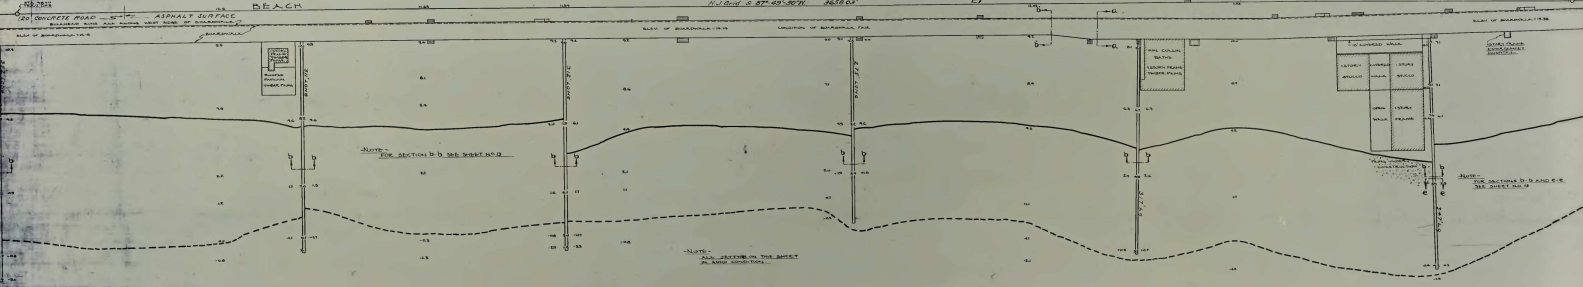
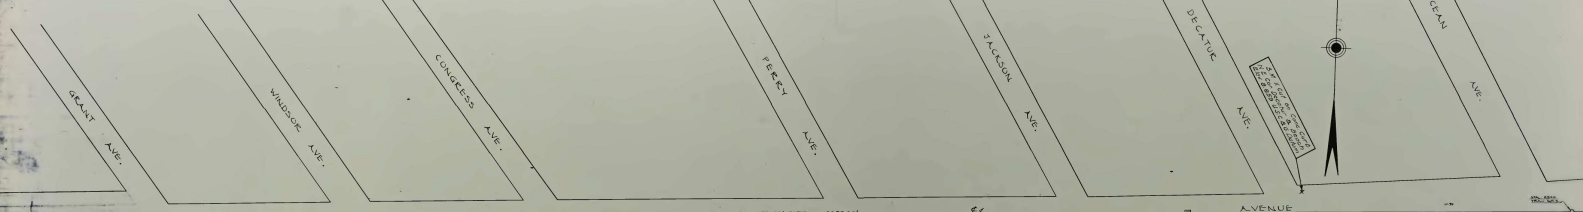


CITY OF CAPE MAY CITY

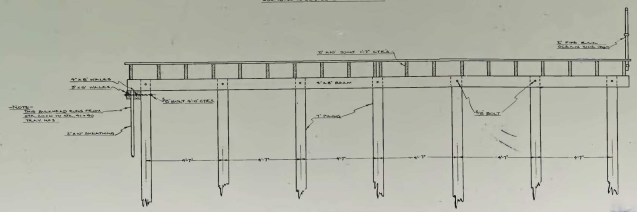

NOTE - SECTIONS TAKEN JUNE 24, 1933

ATLANTIC OCEAN

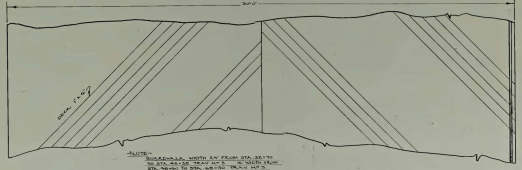



 ENGINEER
 STATE ENGINEER
 COUNTY OF CAPE MAY
 PROJECT 1275
 SHEET NO. 34 OF 46
 DATE 1933