


BRIGANTINE

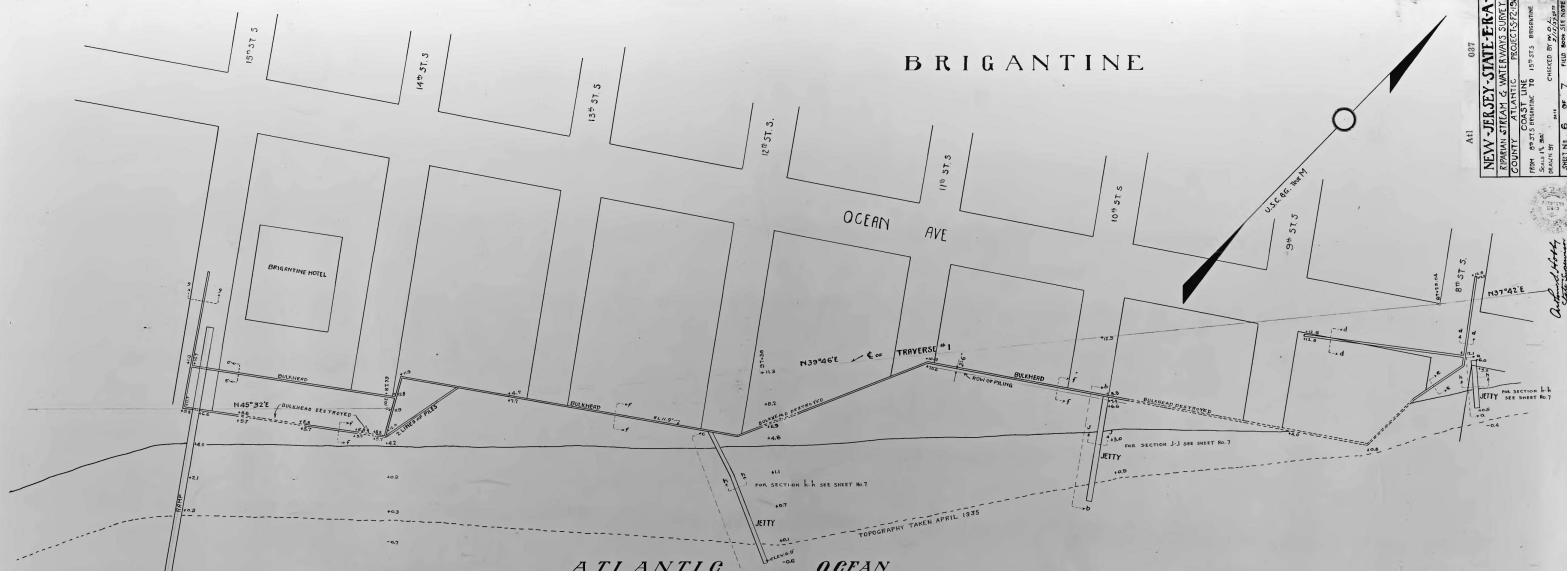





 COUNTY OF ATLANTIC
 SHEET NO. 6 OF 7





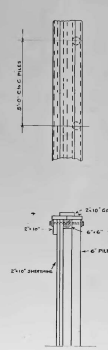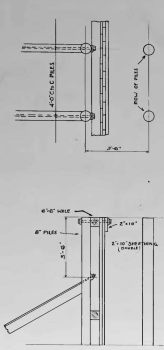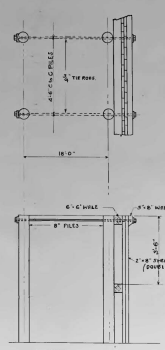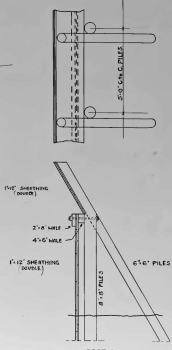

Note:
