

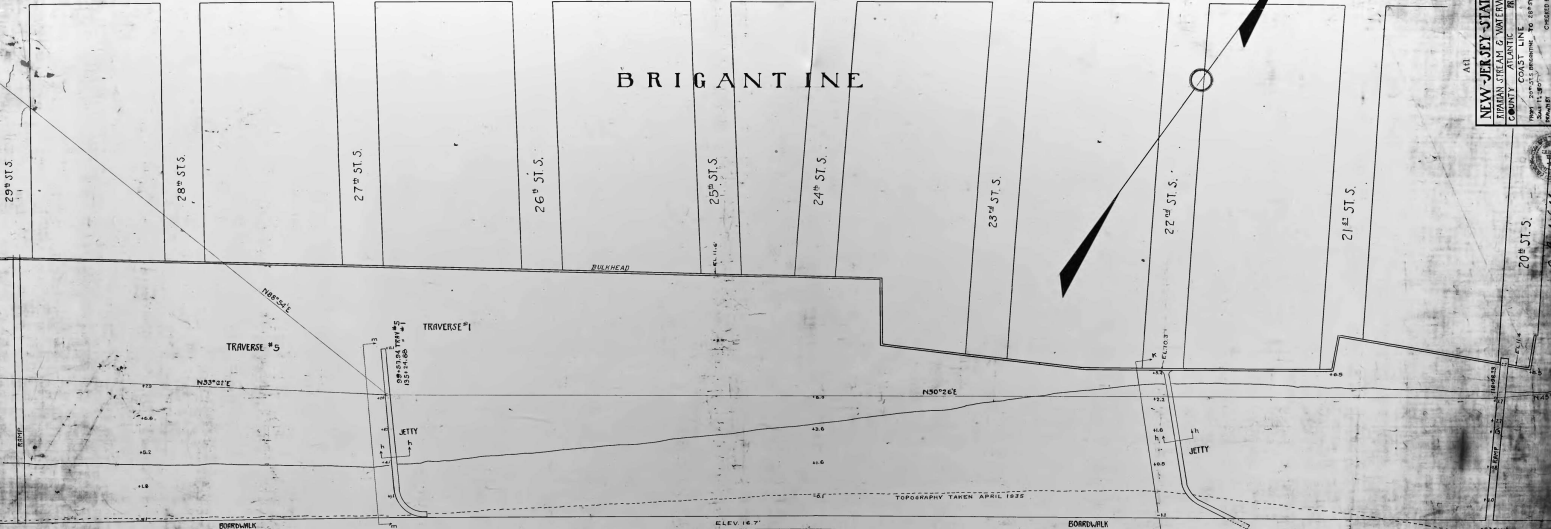


OCEAN AVE

# BRIGANTINE

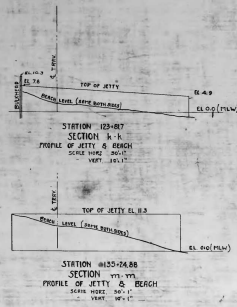

ATLANTIC OCEAN

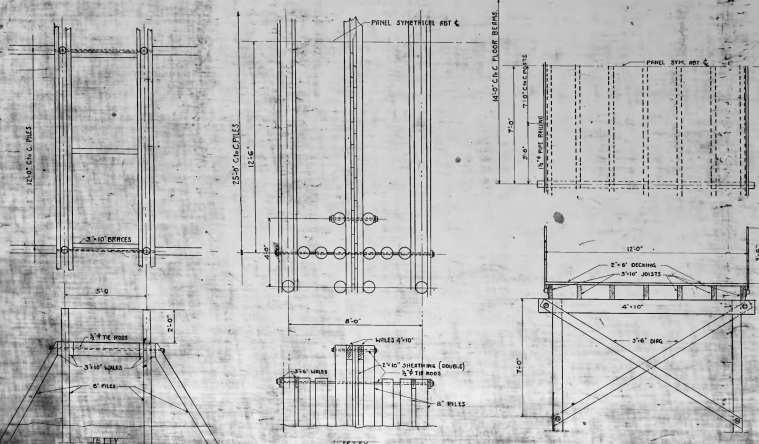

SECTION H-H  
SECTION J-J  
CROSS SECTION OF PIERS

Note:  
For Notes On Elevation Quality See Sheet N-1  
Field Books 117-118 Reverse 11-11 Home 11-11

