
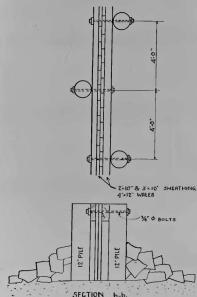


ATLANTIC CITY

ATLANTIC OCEAN

 SHEET NO. 7
 COUNTY FILE NO.

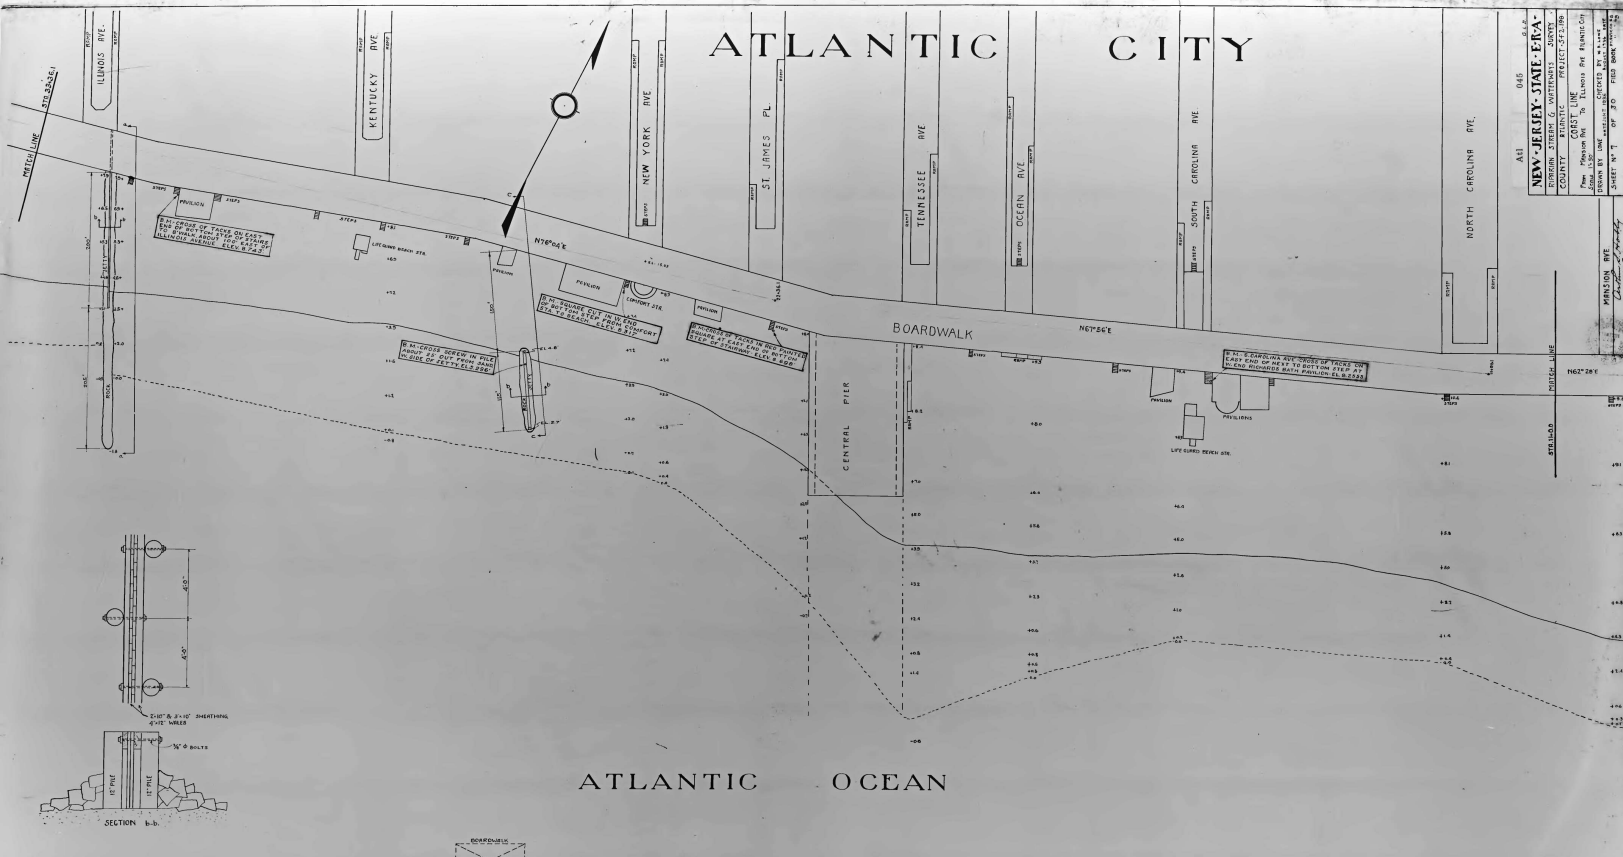

