


LEGEND -  
 --- HIGH WATER  
 --- INDUSTRIAL  
 --- RIGHT BANK  
 --- LEFT BANK  
 --- PROFILE STATION

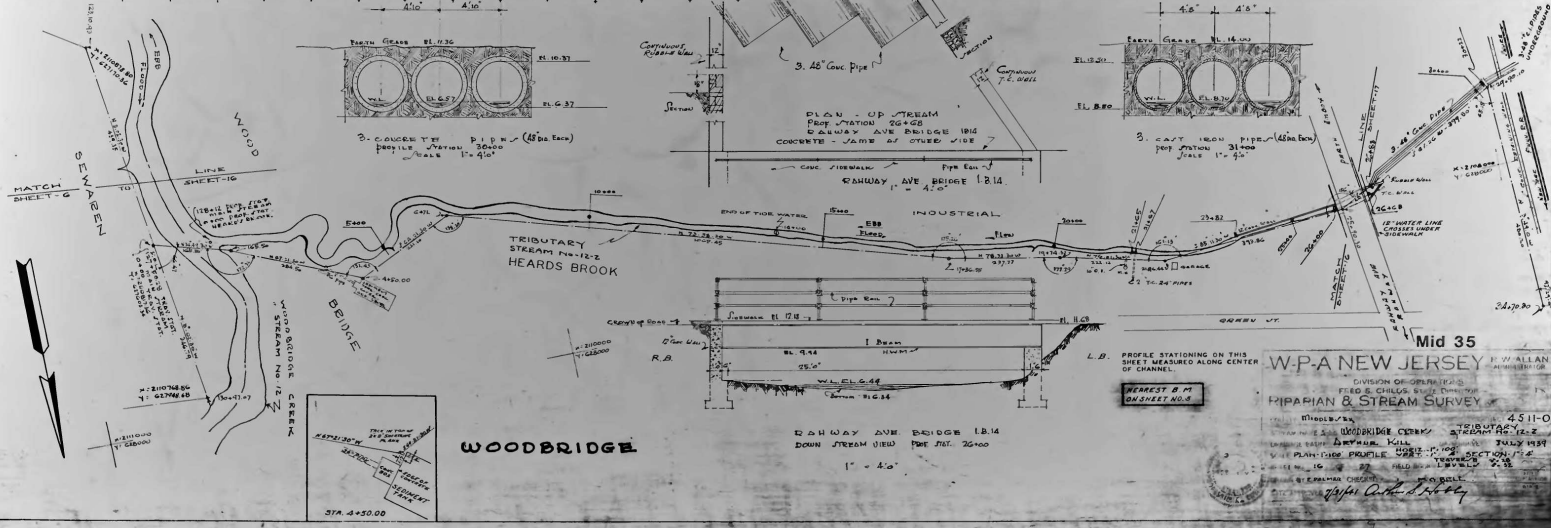

Mid 35  
 W.P.A NEW JERSEY  
 RIPARIAN & STREAM SURVEY  
 4511-0  
