
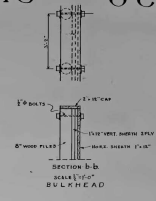
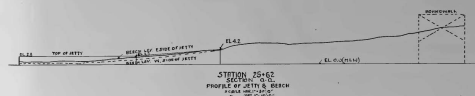


ATLANTIC CITY

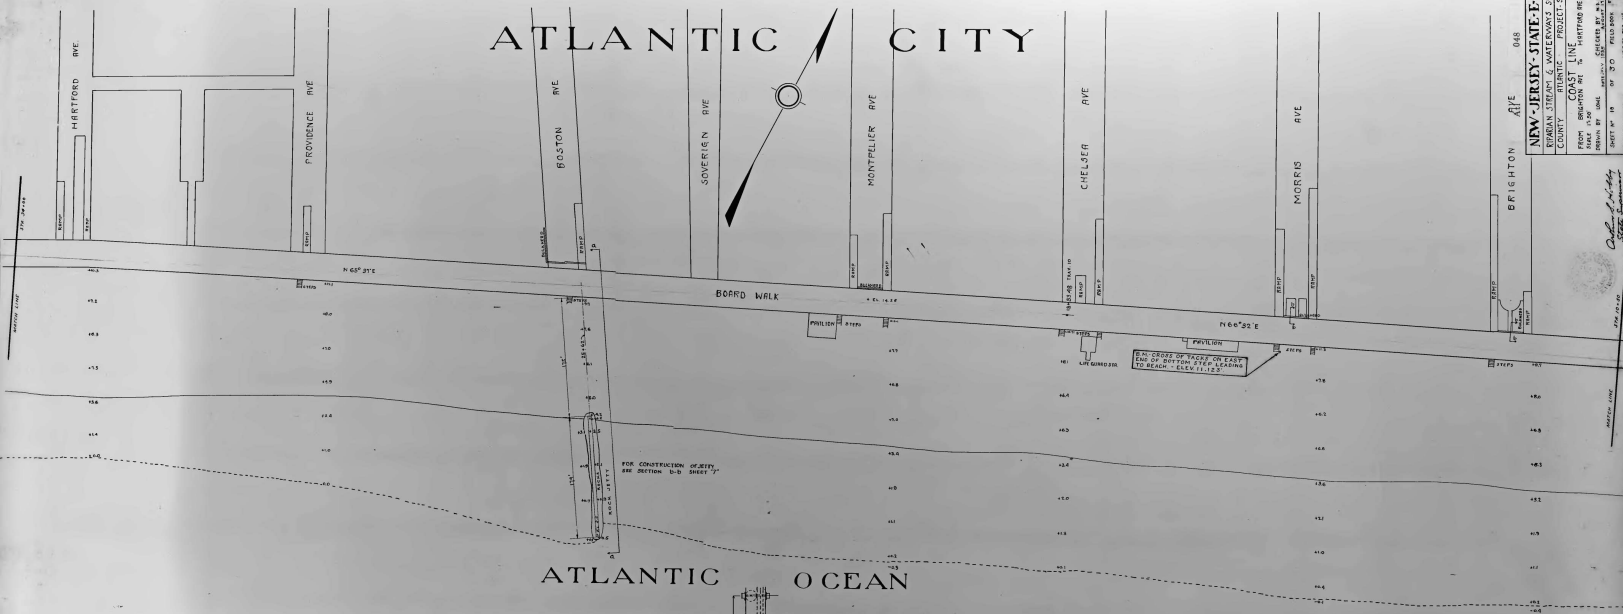



NEW JERSEY STATE-AREA
