


MARGATE CITY

ATLANTIC

AVENUE

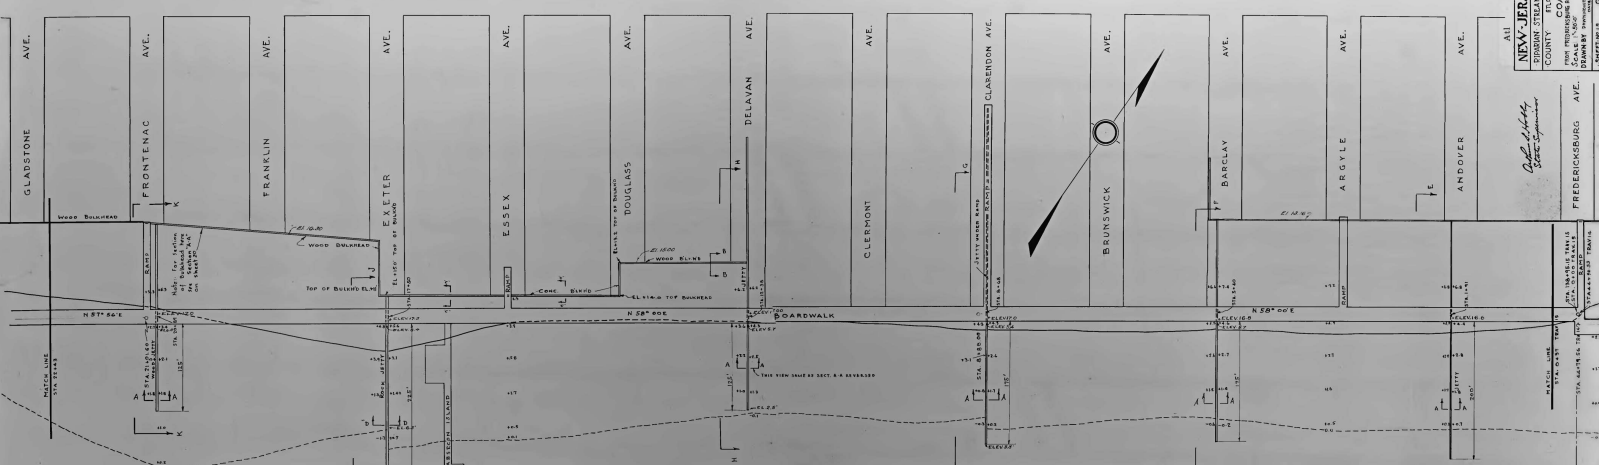

ATLANTIC OCEAN

NOTE: FOR LEVEL DATUM SEE NOTE ON SHEET No. 18
ALL ELEVATIONS GIVEN WITH REFERENCE TO U.S.C. & G.S. N.A. 1929
TOPOGRAPHY TAKEN: SEPT. 1926.




STATION 12+38
SECTION "H-H"
PROFILE OF JETTY & BEACH
SCALE: VERTICAL 1"=10'
HORIZONTAL 1"=50'




STATION 1+91
SECTION "E-E"
PROFILE OF JETTY & BEACH
SCALE: VERTICAL 1"=10'
HORIZONTAL 1"=50'



STATION 17+00
SECTION "J-J"
PROFILE OF JETTY & BEACH
SCALE: VERTICAL 1"=10'
HORIZONTAL 1"=50'

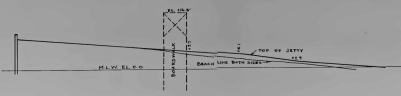


STATION 5+40
SECTION "F-F"
PROFILE OF JETTY & BEACH
SCALE: VERTICAL 1"=10'
HORIZONTAL 1"=50'

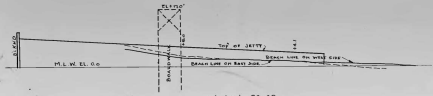


STATION 20+80
SECTION "K-K"
PROFILE OF JETTY & BEACH
SCALE: VERTICAL 1"=10'
HORIZONTAL 1"=50'




STATION 8+68
SECTION "G-G"
PROFILE OF JETTY & BEACH
SCALE: VERTICAL 1"=10'
HORIZONTAL 1"=50'

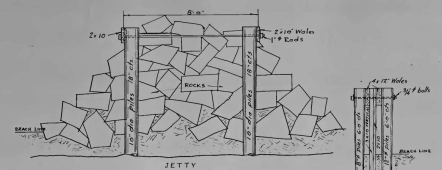

JETTY SECTION "D-D"
SCALE: 1/4"=1'-0"

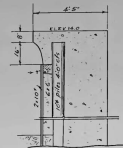

BULKHEAD SECTION "C-C"
SCALE: 1/4"=1'-0"

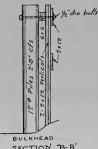

BULKHEAD SECTION "B-B"
SCALE: 1/4"=1'-0"



JETTY SECTION "A-A"
SCALE: 1/4"=1'-0"

ALL
NEW JERSEY STATE ENGINEERS
COUNTY ENGINEER
COAST LINE
SCALE: 1"=100'
SHEET NO. 18
COUNTY OF
MORRIS

VENTNOR
FREDERICKSBURG AVE.
ANDOVER AVE.
ARGYLE AVE.
BARCLAY AVE.
BRUNSWICK AVE.
CLERMONT AVE.
DELANAV AVE.
DOUGLASS AVE.
ESSEX AVE.
FRANKLIN AVE.
FRONTENAC AVE.
GLADSTONE AVE.