


MARGATE CITY


ATLANTIC

AVENUE

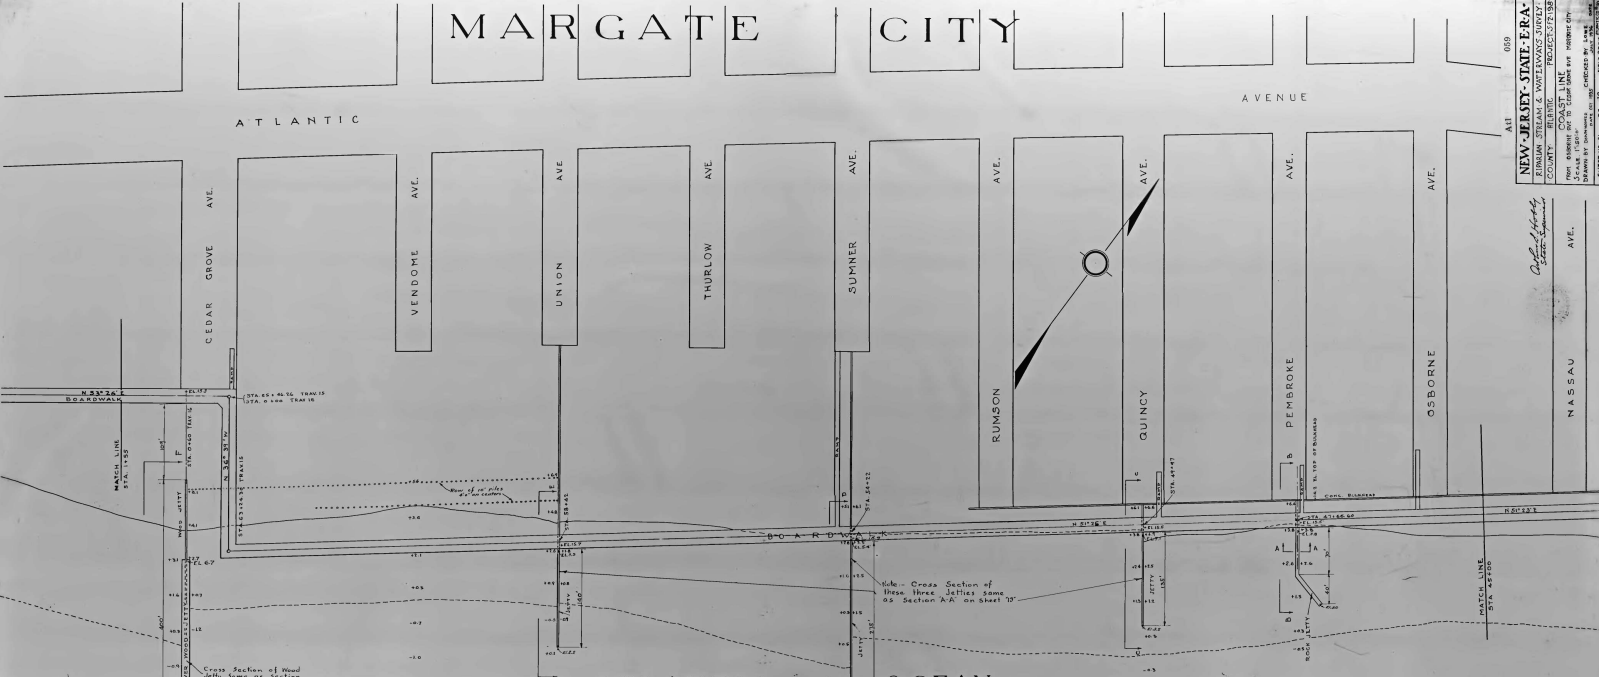

ATLANTIC OCEAN

NOTE: THE LEVEL DATUM SEE NOTE ON SHEET 6-18

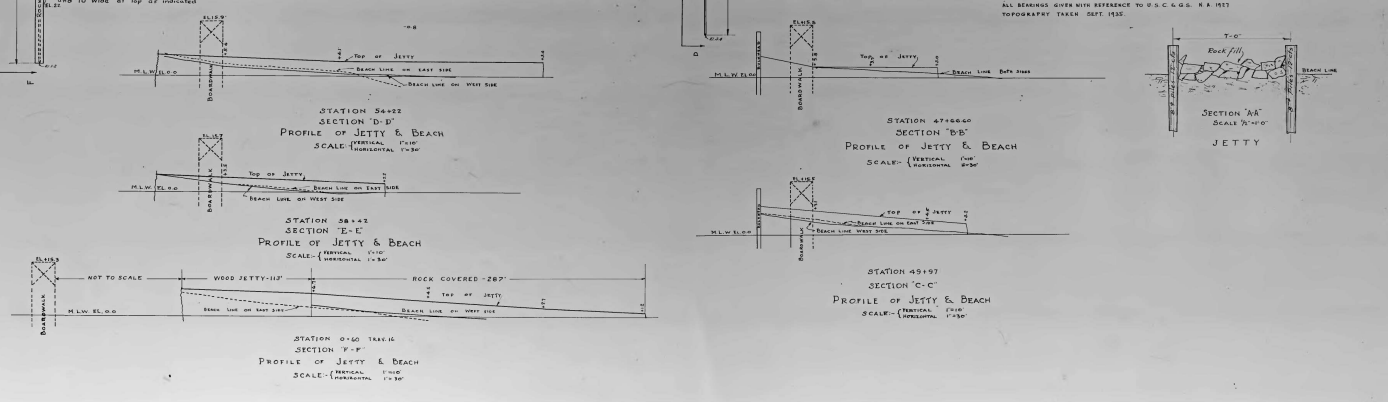

109


Arthur J. Harty
State Engineer

AVENUE
NASSAU