


MARGATE CITY

NEW JERSEY STATE-FA
 REGION ATLANTIC & WASHINGTON COUNTY
 COUNTY ATLANTIC PROJECT 342-13
 FROM PROPOSED COASTAL CONSTRUCTION PROJECT CITY OF MARGATE
 SHEET NO. 22 OF 200 FIELD BOOK NO. 100
 COUNTY FILE NO.

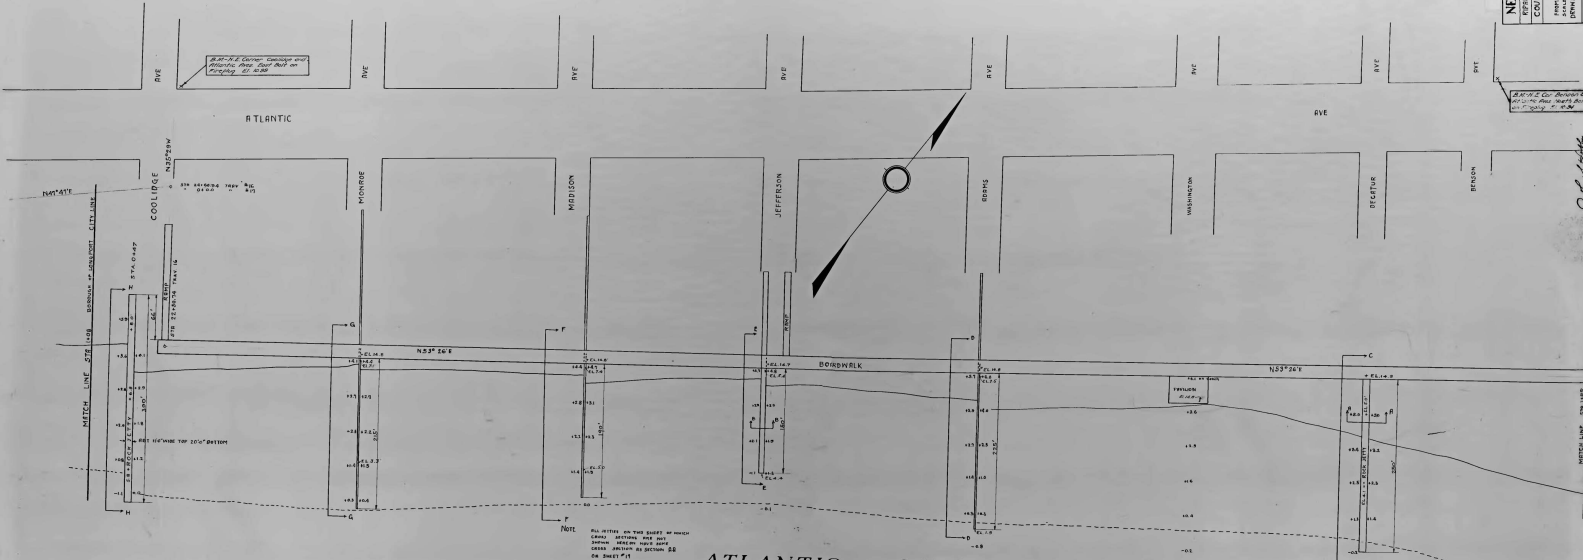

ATLANTIC OCEAN

NOTE: FOR LEVEL DATUM SEE NOTE ON SHEET NO. 13
 ALL DRAWINGS GIVEN WITH REFERENCE TO U.S.C.G.S. M.S.L. (M.T.)
 TOPOGRAPHY TRACK DATA 1910.

