


**WOODBRIDGE**

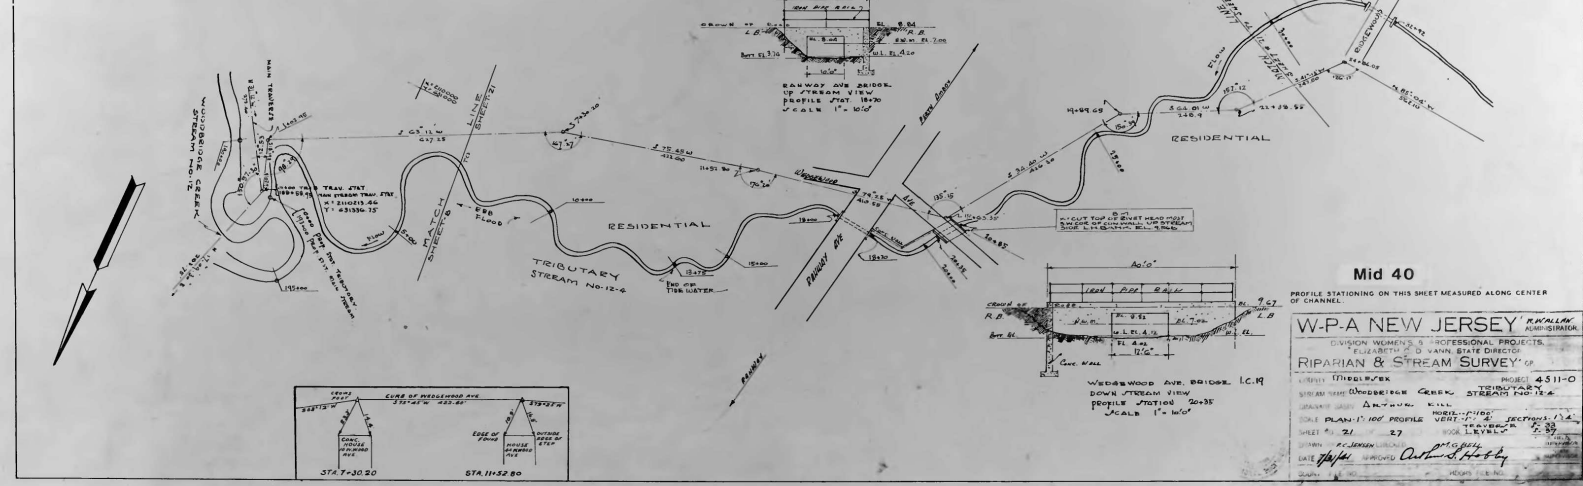

**Mid 40**

PROFILE STATIONING ON THIS SHEET MEASURED ALONG CENTER OF CHANNEL.

 ELIZABETH D. VANN, STATE DIRECTOR

**RIPARIAN & STREAM SURVEY**

PROJECT 4511-0  
 TRIBUTARY STREAM NO. 12-A

