



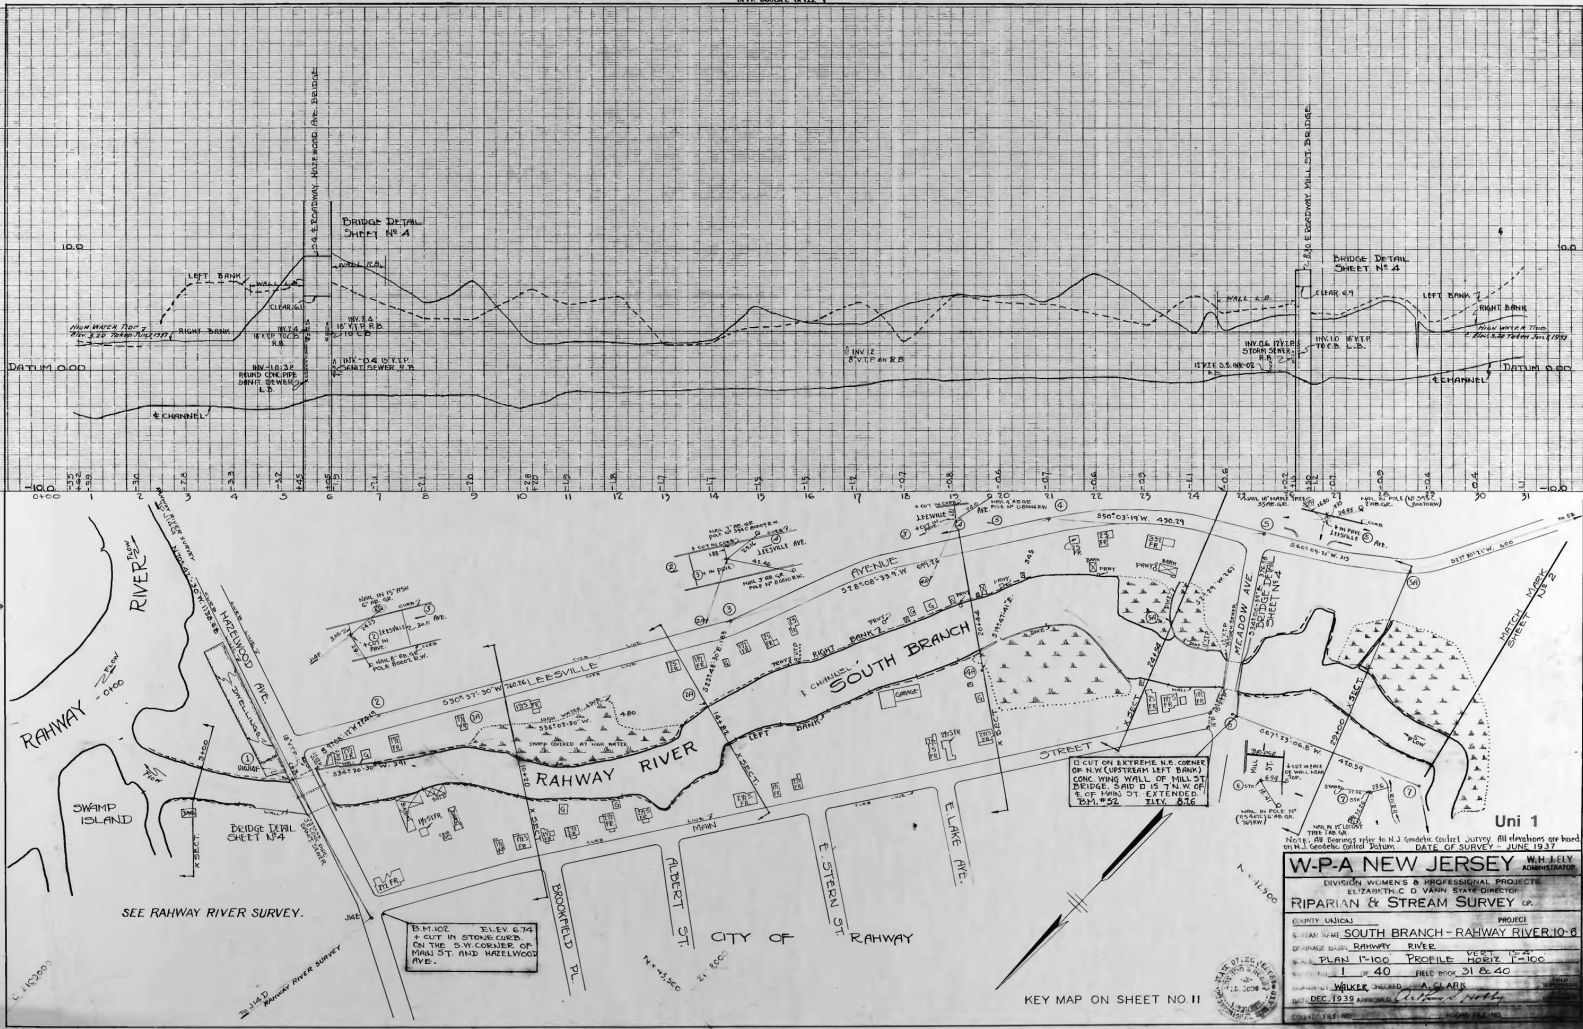

Uni 1

W-P-A NEW JERSEY
RIPARIAN & STREAM SURVEY CO.

PROJECT	SOUTH BRANCH - RAHWAY RIVER
DATE	1937

KEY MAP ON SHEET NO. II