




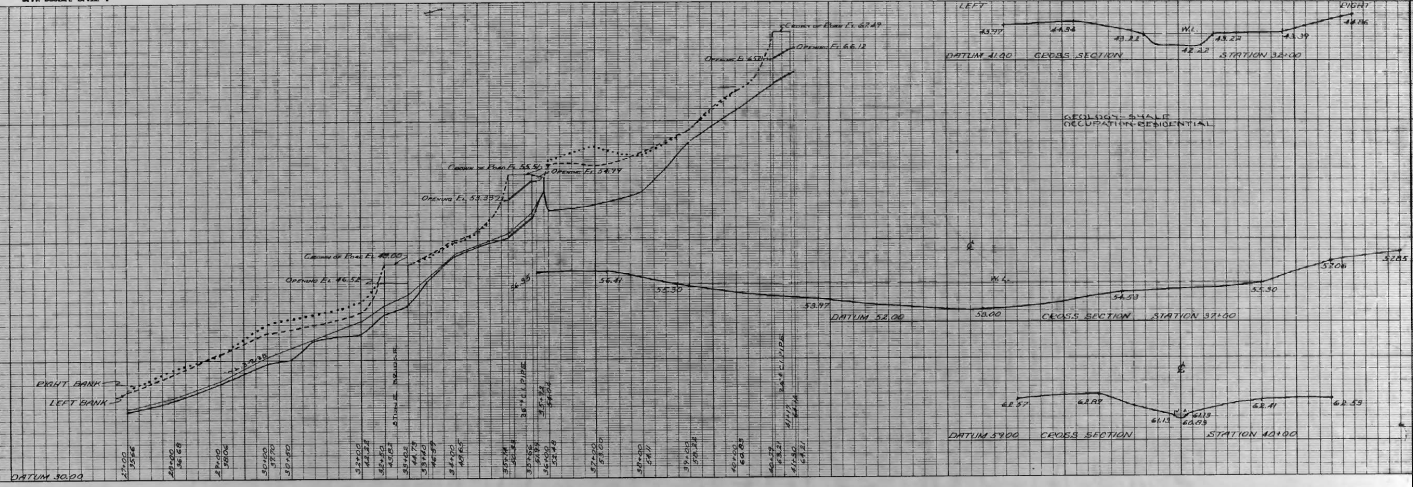

DATUM 41.00








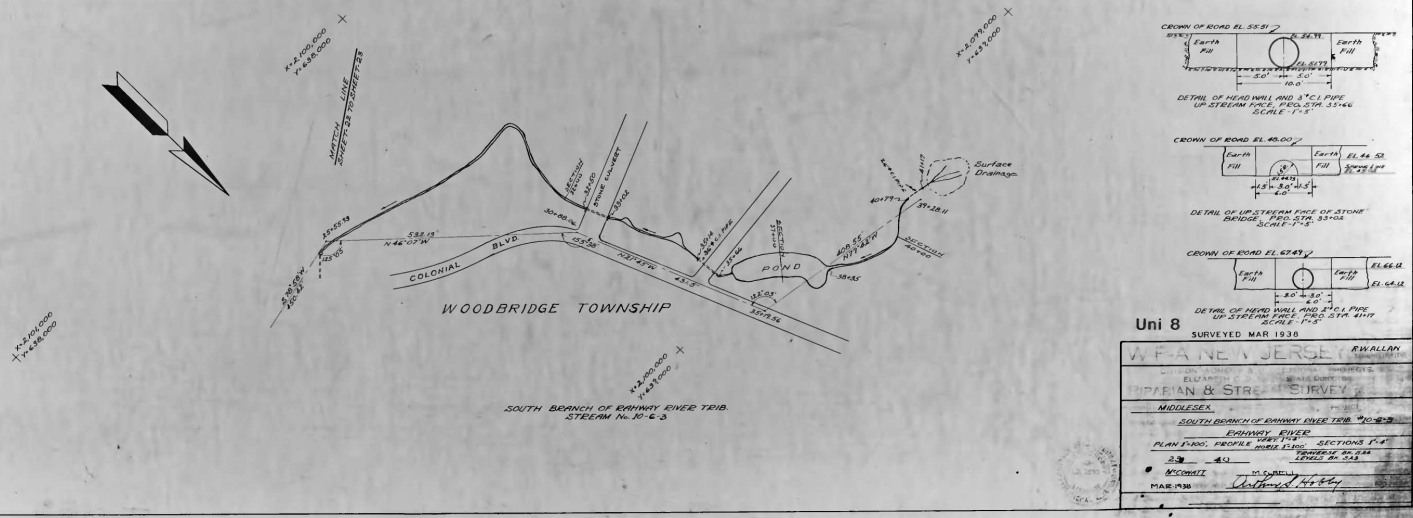





WOODBRIDGE TOWNSHIP

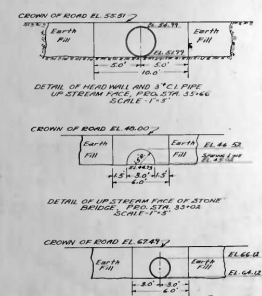

Uni 8
SURVEYED MAR 1938

W.F. A. NEW JERSEY
R. WALLAN
MIDDLESEX
