
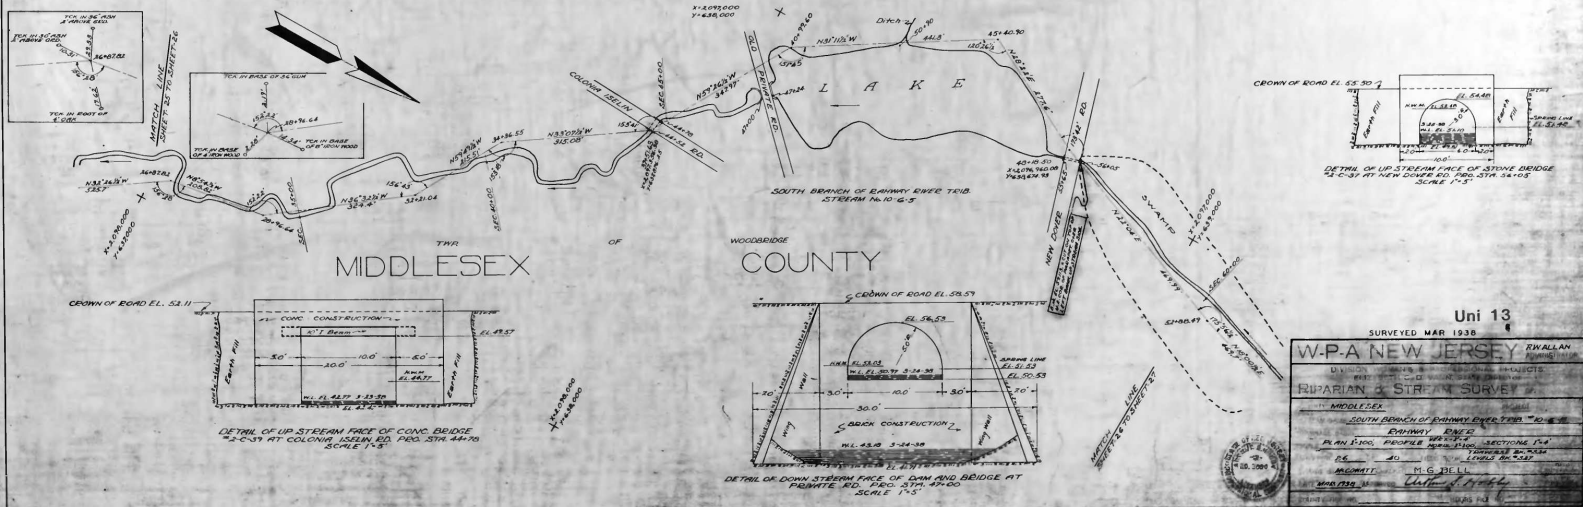



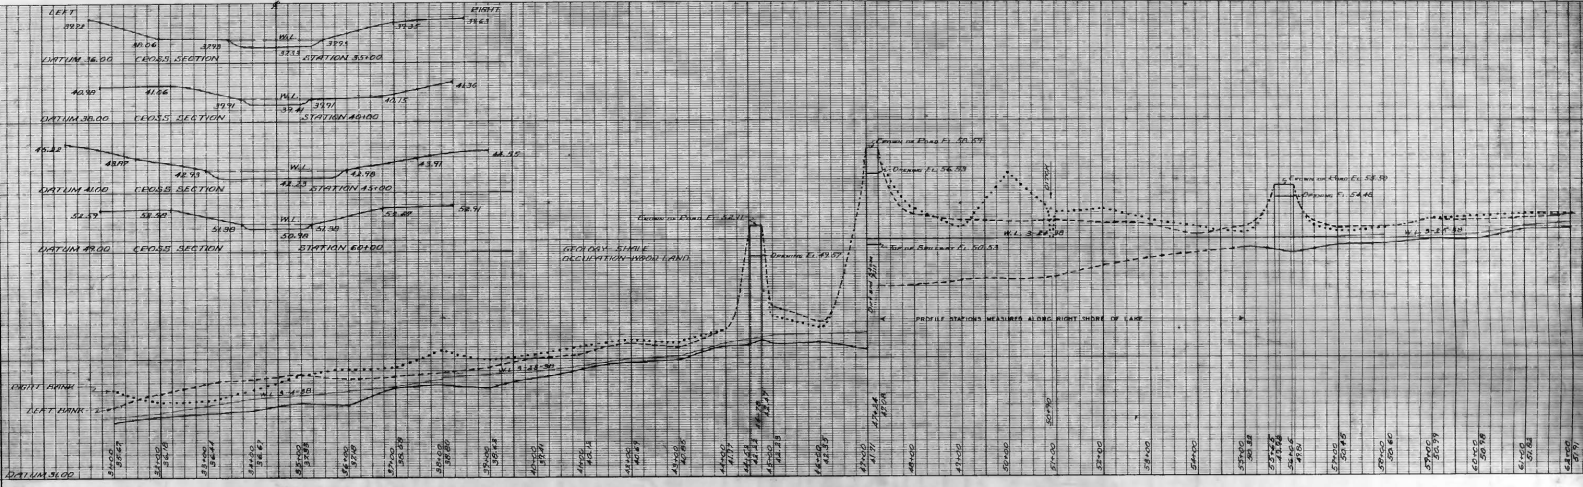

Uni 13
 SURVEYED MAR 1938
 W.P.A NEW JERSEY RWALLAN
 MIDDLESEX
 SOUTH BRANCH OF RAHWAY RIVER TRID. STREAM No. 10 G-5
