


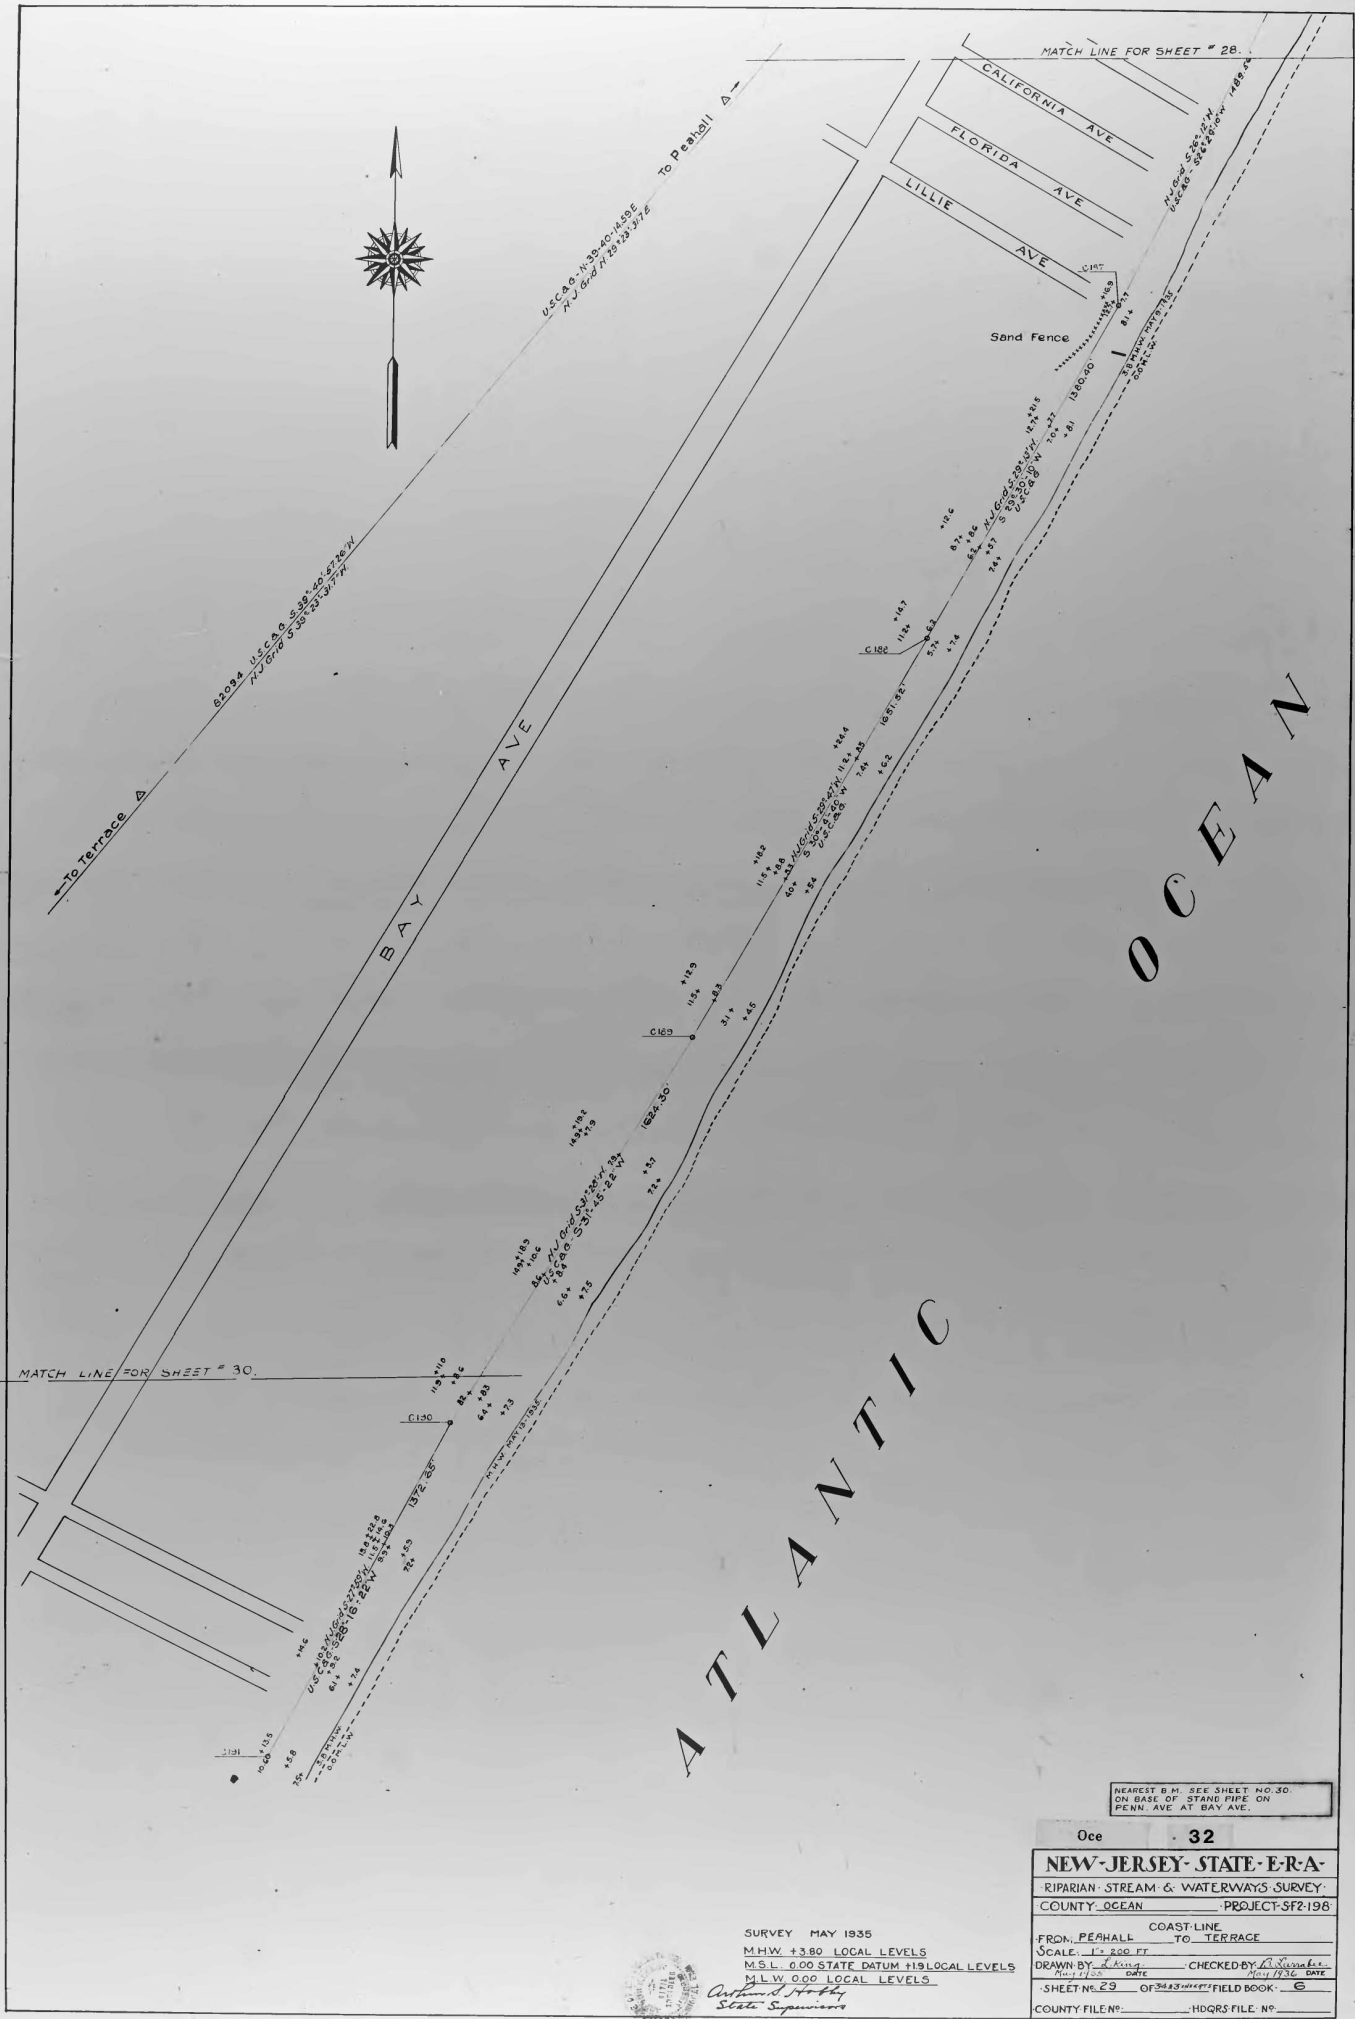

NEAREST B.M. SEE SHEET NO. 30.
ON BASE OF STAND PIPE ON
PENN. AVE AT BAY AVE.

Oce 32

NEW JERSEY STATE E.R.A.

RIPARIAN STREAM & WATERWAYS SURVEY

COUNTY OCEAN PROJECT SF2198

FROM PEARL COAST LINE
TO TERRACE

SCALE 1" = 200 FT

DRAWN BY J. King CHECKED BY J. S. S. DATE May 1935

SHEET NO. 29 OF 34 SHEETS FIELD BOOK 6

COUNTY FILE NO. HQRS FILE NO.

SURVEY MAY 1935

M.H.W. +3.80 LOCAL LEVELS

M.S.L. 0.00 STATE DATUM +1.0 LOCAL LEVELS

M.L.W. 0.00 LOCAL LEVELS

Arthur D. Harkley
State Supervisor