




TIDE POND  
SHEET III

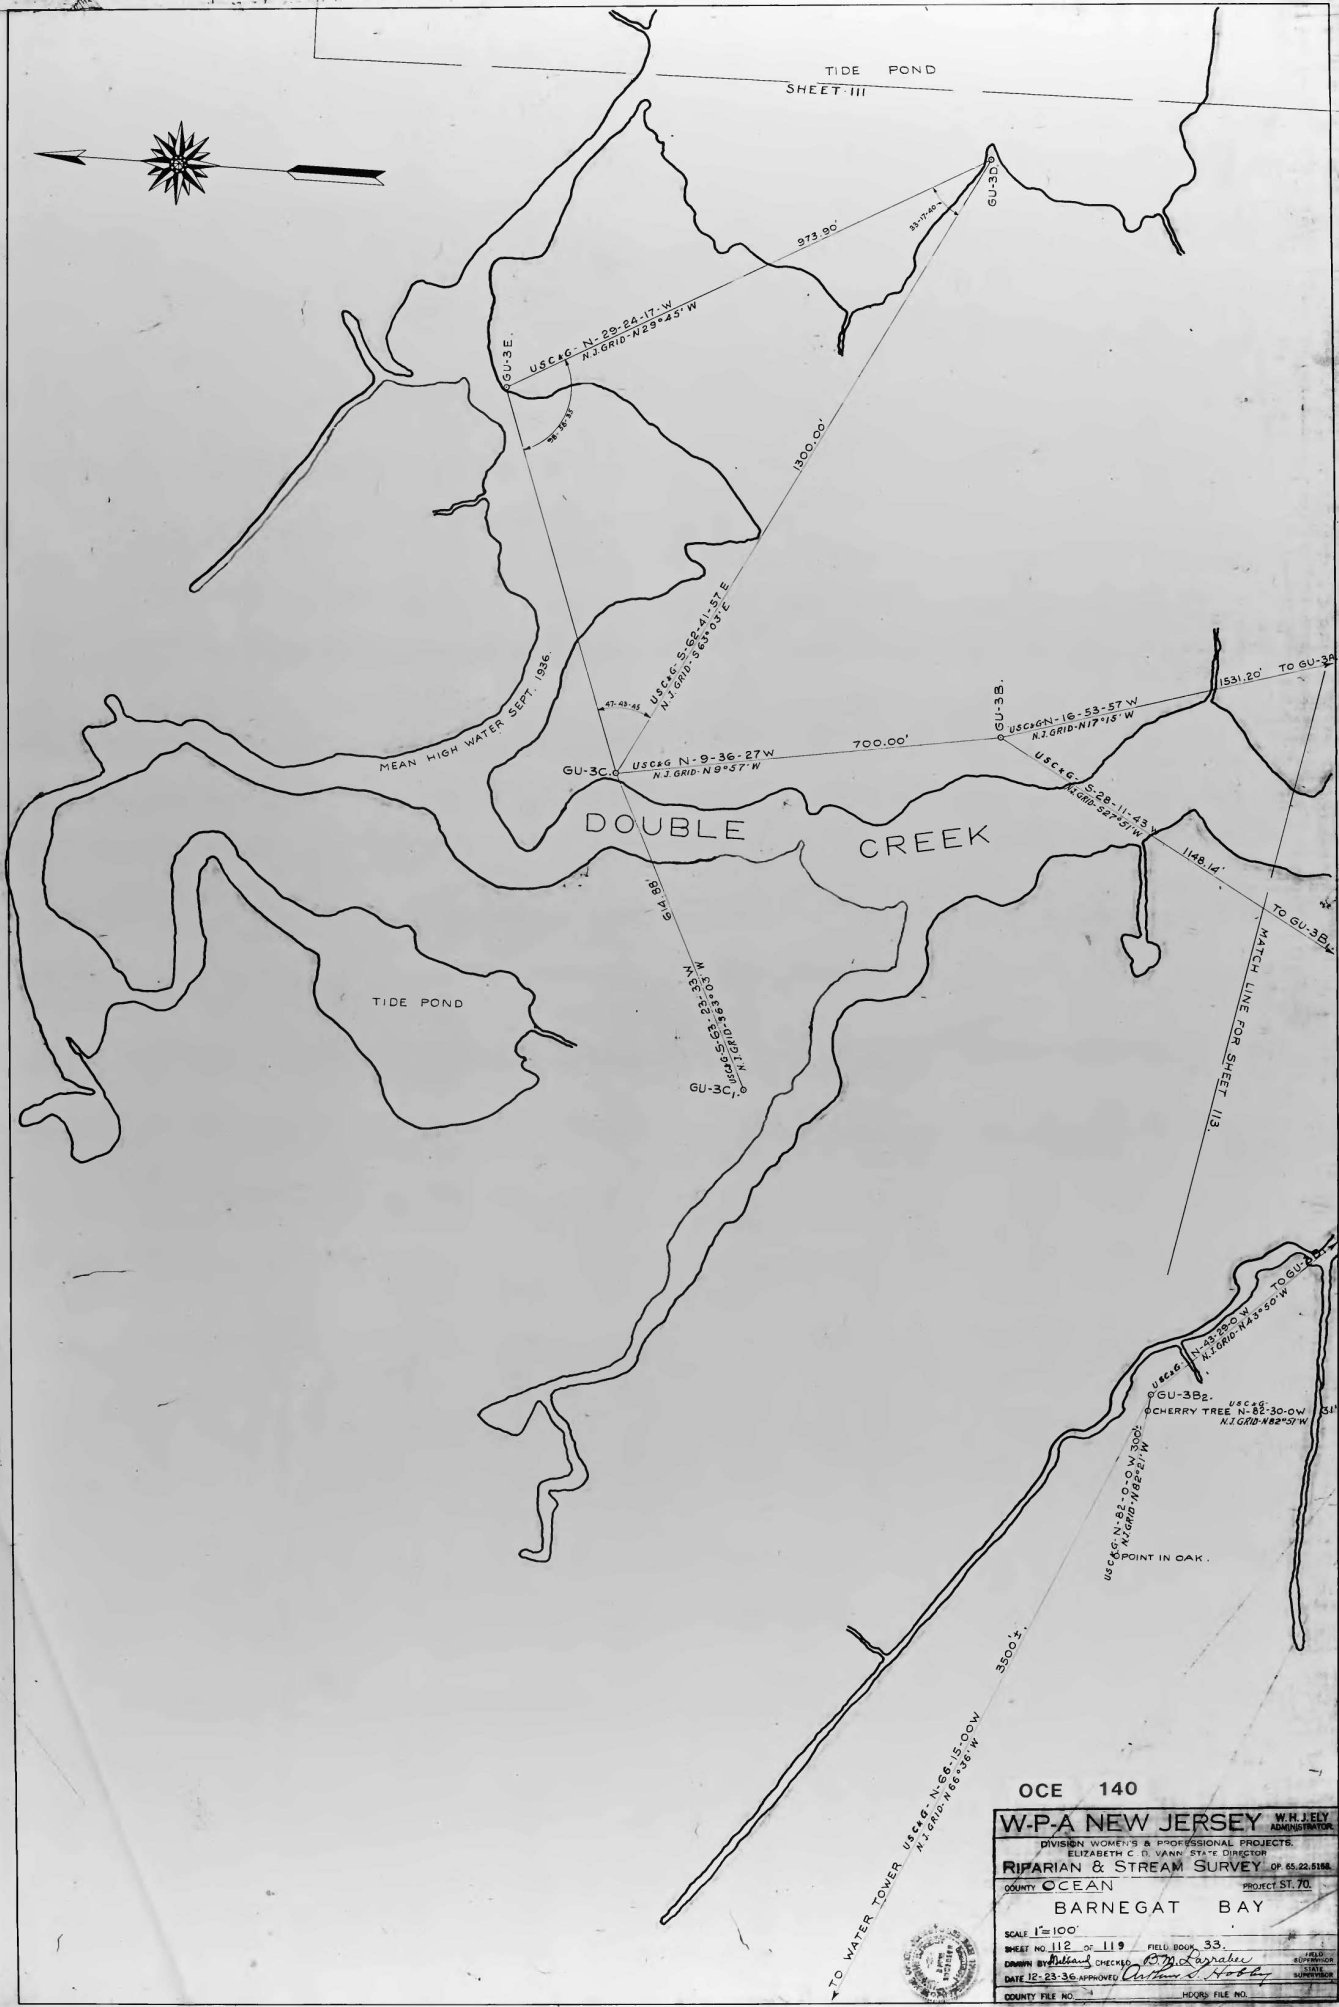

OCE 140

<b>W-P-A NEW JERSEY</b>		W. H. J. ELY ADMINISTRATOR
DIVISION WOMEN'S & PROFESSIONAL PROJECTS		
ELIZABETH C. DE VANN, STATE DIRECTOR		
<b>RIPARIAN &amp; STREAM SURVEY</b> OF 65.22.6188		
COUNTY OCEAN	PROJECT ST. 70	
<b>BARNEGAT BAY</b>		
SCALE 1"=100'	FIELD BOOK 33	
SHEET NO. 112 OF 119	CHECKED BY <i>W. J. L. ...</i>	
DATE 12-23-36	APPROVED BY <i>Arthur J. ...</i>	
COUNTY FILE NO.	RECORD FILE NO.	

