


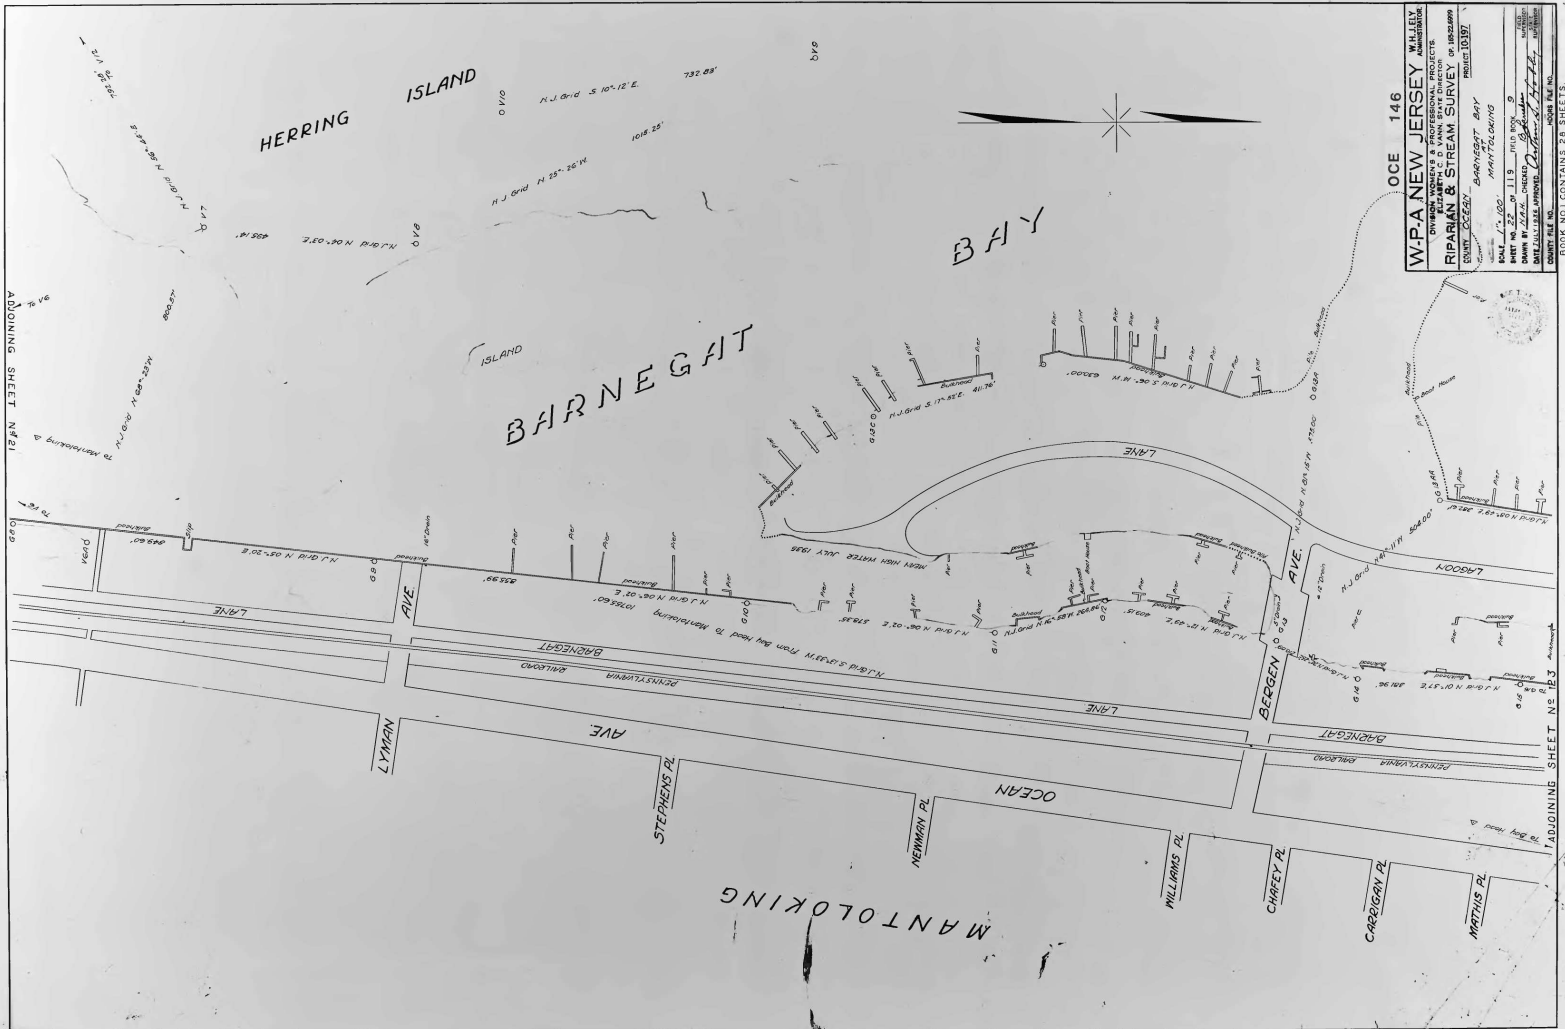

W.P.A. NEW JERSEY
SCALE 1" = 100' MANALOKING
BOOK NO. 1 CONTAINS 28 SHEETS
