



TOPOGRAPHICAL SURVEY
 WORKS PROGRESS ADMINISTRATION
 DISTRICT NO. 7-488
 PROJECT NO. 7-488
 HAMILTON TOWNSHIP, MERCER COUNTY
 1937-1938
 FIELD BOOKS NO. 1, 2, 100

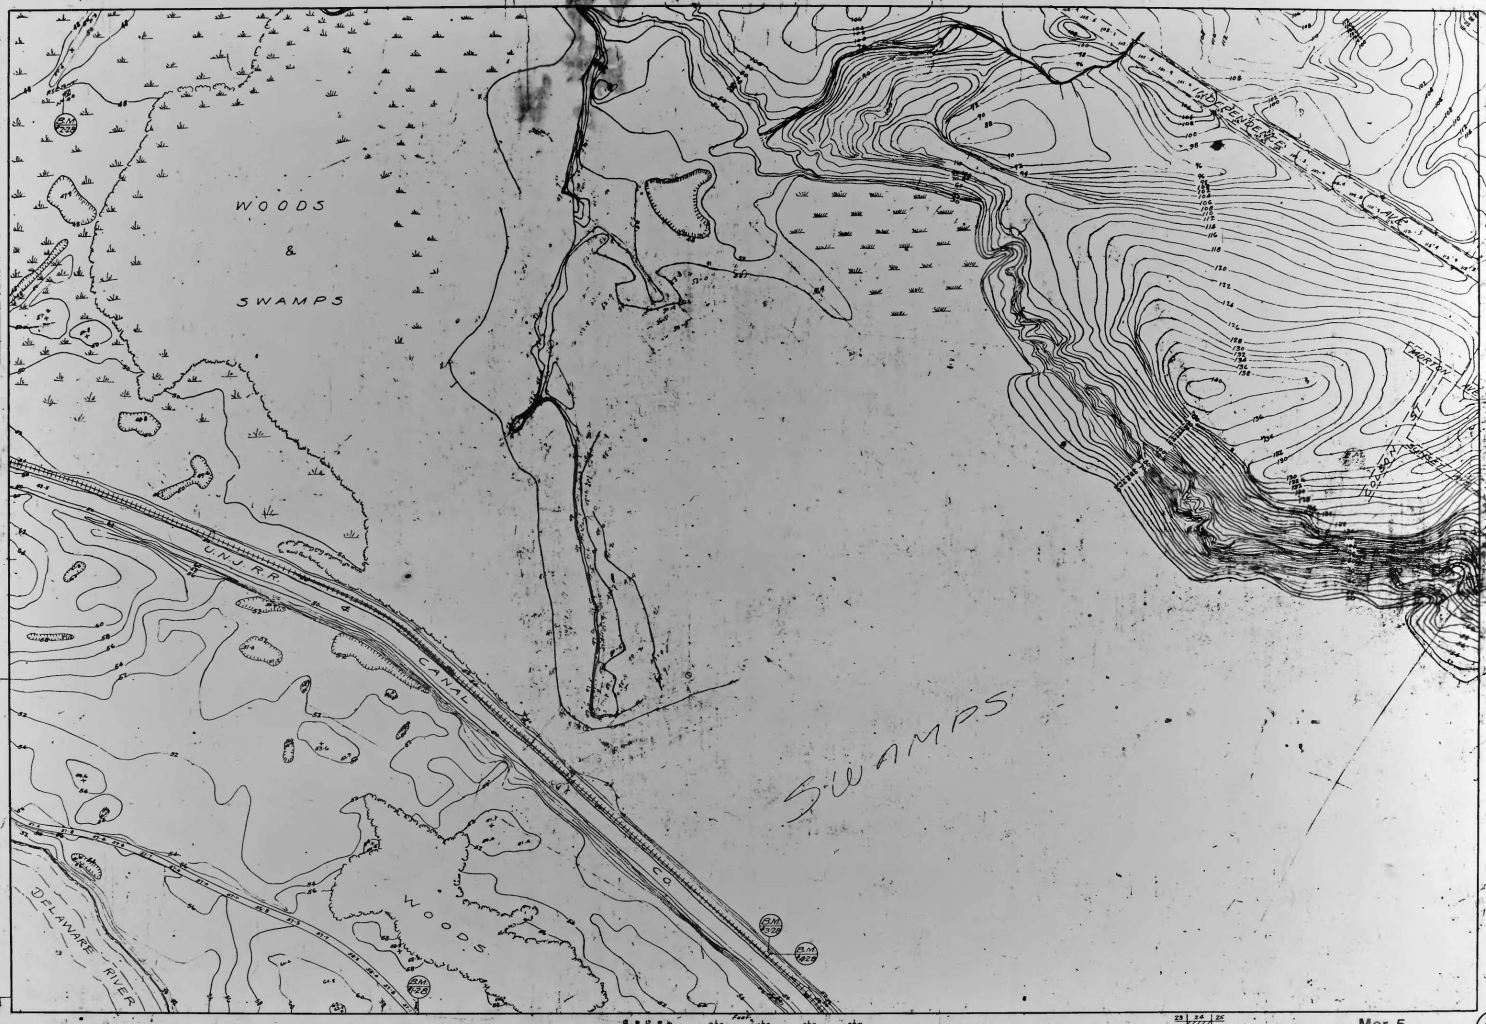

SCALE: 800 FEET TO ONE INCH


Mer 5

28
34