



NOTES
 1. General notes covering topographical
 surveying are given on page 1 of this
 book. 2. Contour interval, 2 feet. 3. All
 elevations are in feet above sea level.

TOPOGRAPHICAL SURVEY
 WORKS PROGRESS ADMINISTRATION
 DISTRICT No. 7
 PROJECT No. 1685-11
 HAMILTON TOWNSHIP, MERCER COUNTY
 1936-1937-1938
 FIELD BOOKS Nos. 7-12-14-18-22-25-2-32

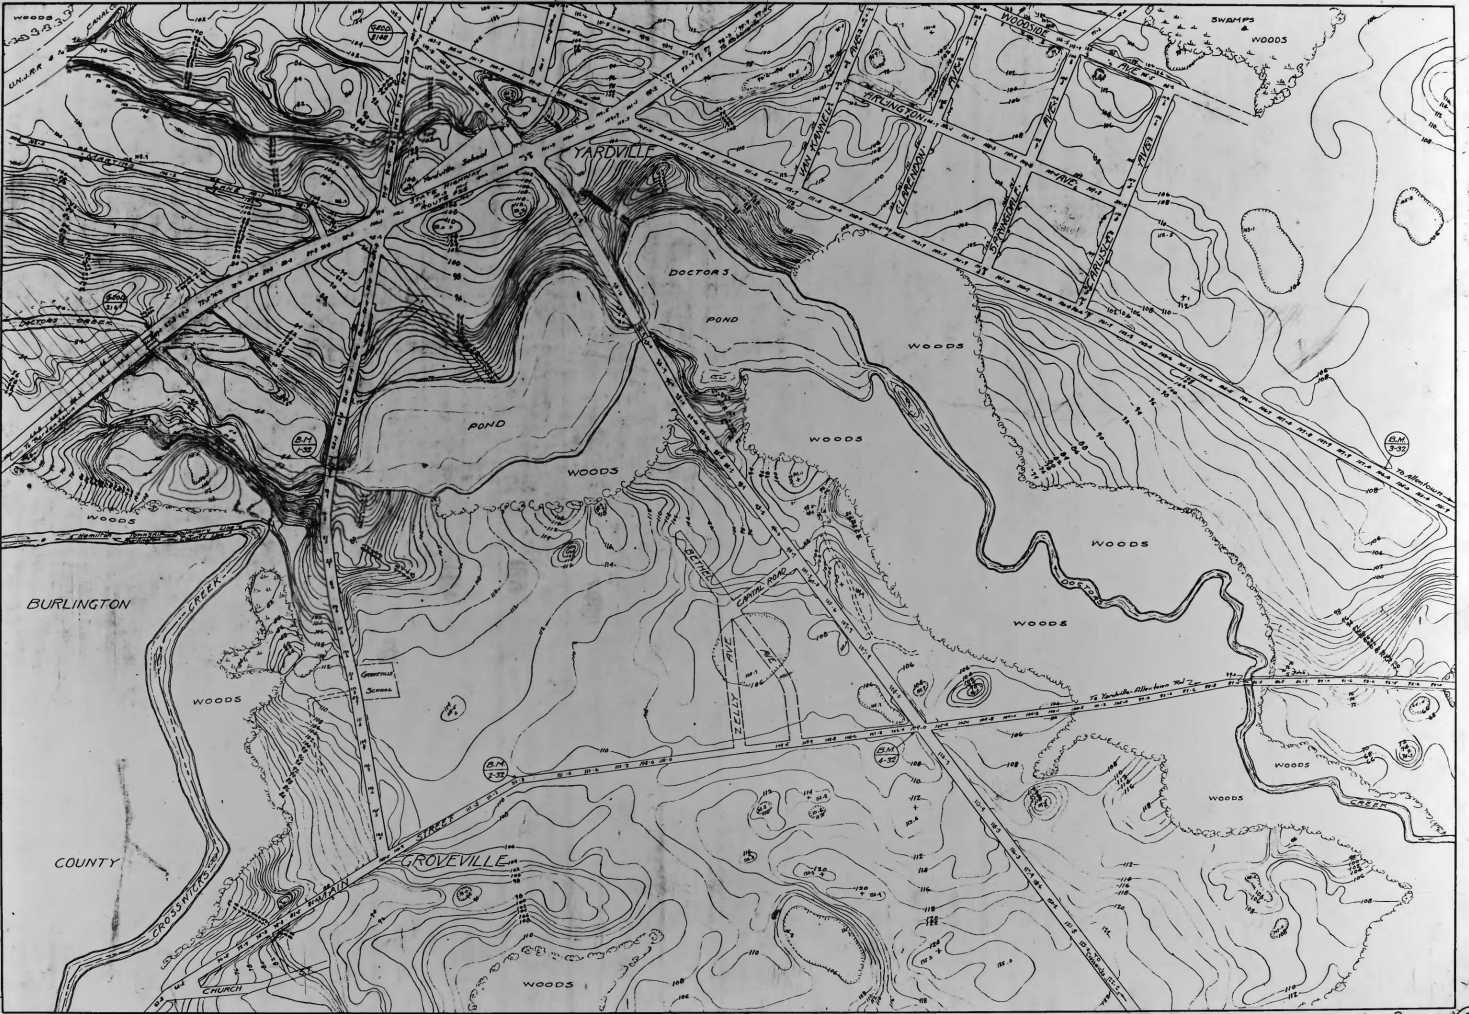

SCALE: 200 FEET TO ONE INCH

Key to adjoining sheets

Mer 8

32
37