
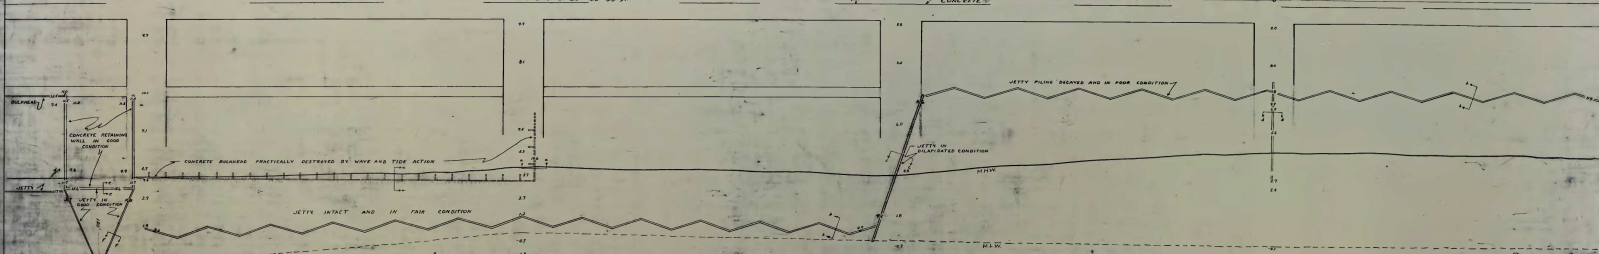



MATCH TO SHEET NO. 21

MATCH TO SHEET NO. 22

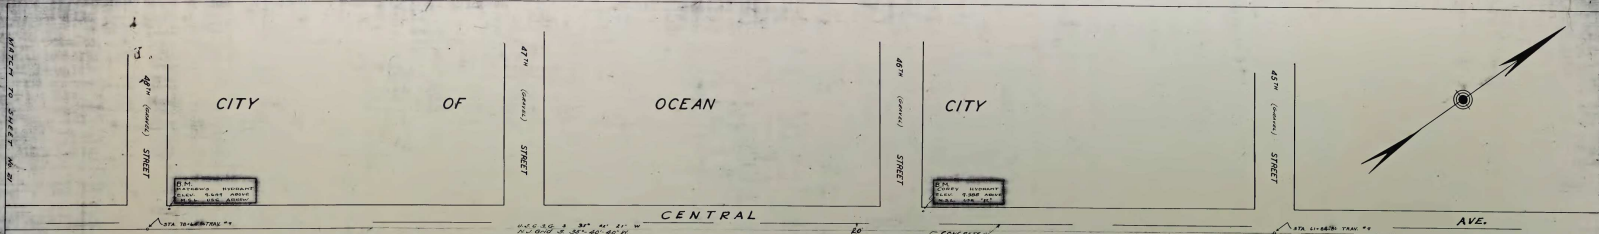

CONCRETE DAMAGED PRACTICALLY DESTROYED BY WAVE AND TIDE ACTION

NOTE: BEACH SECTIONS TAKEN JANUARY 1918

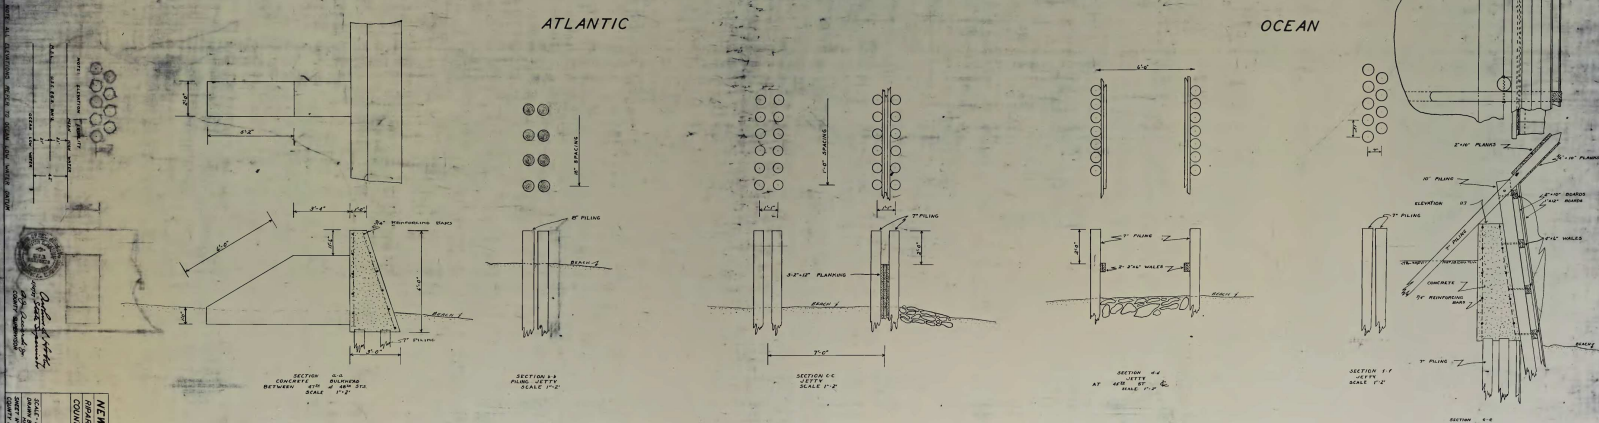

NEW JERSEY STATE - E-R-4  
 OCEAN CITY PIER PROJECT - SHEET 100

60