



10-16

Notes:  
Lot dimensions given only to nearest one hundredth of one foot.  
Figures given to third decimal place take precedence.  
Angle between Ventnor Parkway and intersecting Avenues: 94° 31' 58.3"  
Angle between Atlantic Avenue, Southwest of Osborne Avenue and intersecting Avenues: 91° 39' 14.5"  
Angle between Beachwalk Location and intersecting Avenues except as noted: 91° 50'  
Atlantic Avenue East of Osborne Avenue is parallel with Ventnor Parkway  
and distant 385 feet Southward by a right angle therefrom.  
Mansfield Avenue, South of Atlantic Avenue coincides with Detroit Avenue  
as shown upon Revised Plan of Absecon Beach.

PLAN  
OF  
**MARGATE PARK**  
SITUATE IN  
**MARGATE CITY NEW JERSEY**

MADE NOVEMBER 1909.  
*J. S. Ashmead and Hackney*  
Civil Engineers.

Scale: 200 feet to an inch.

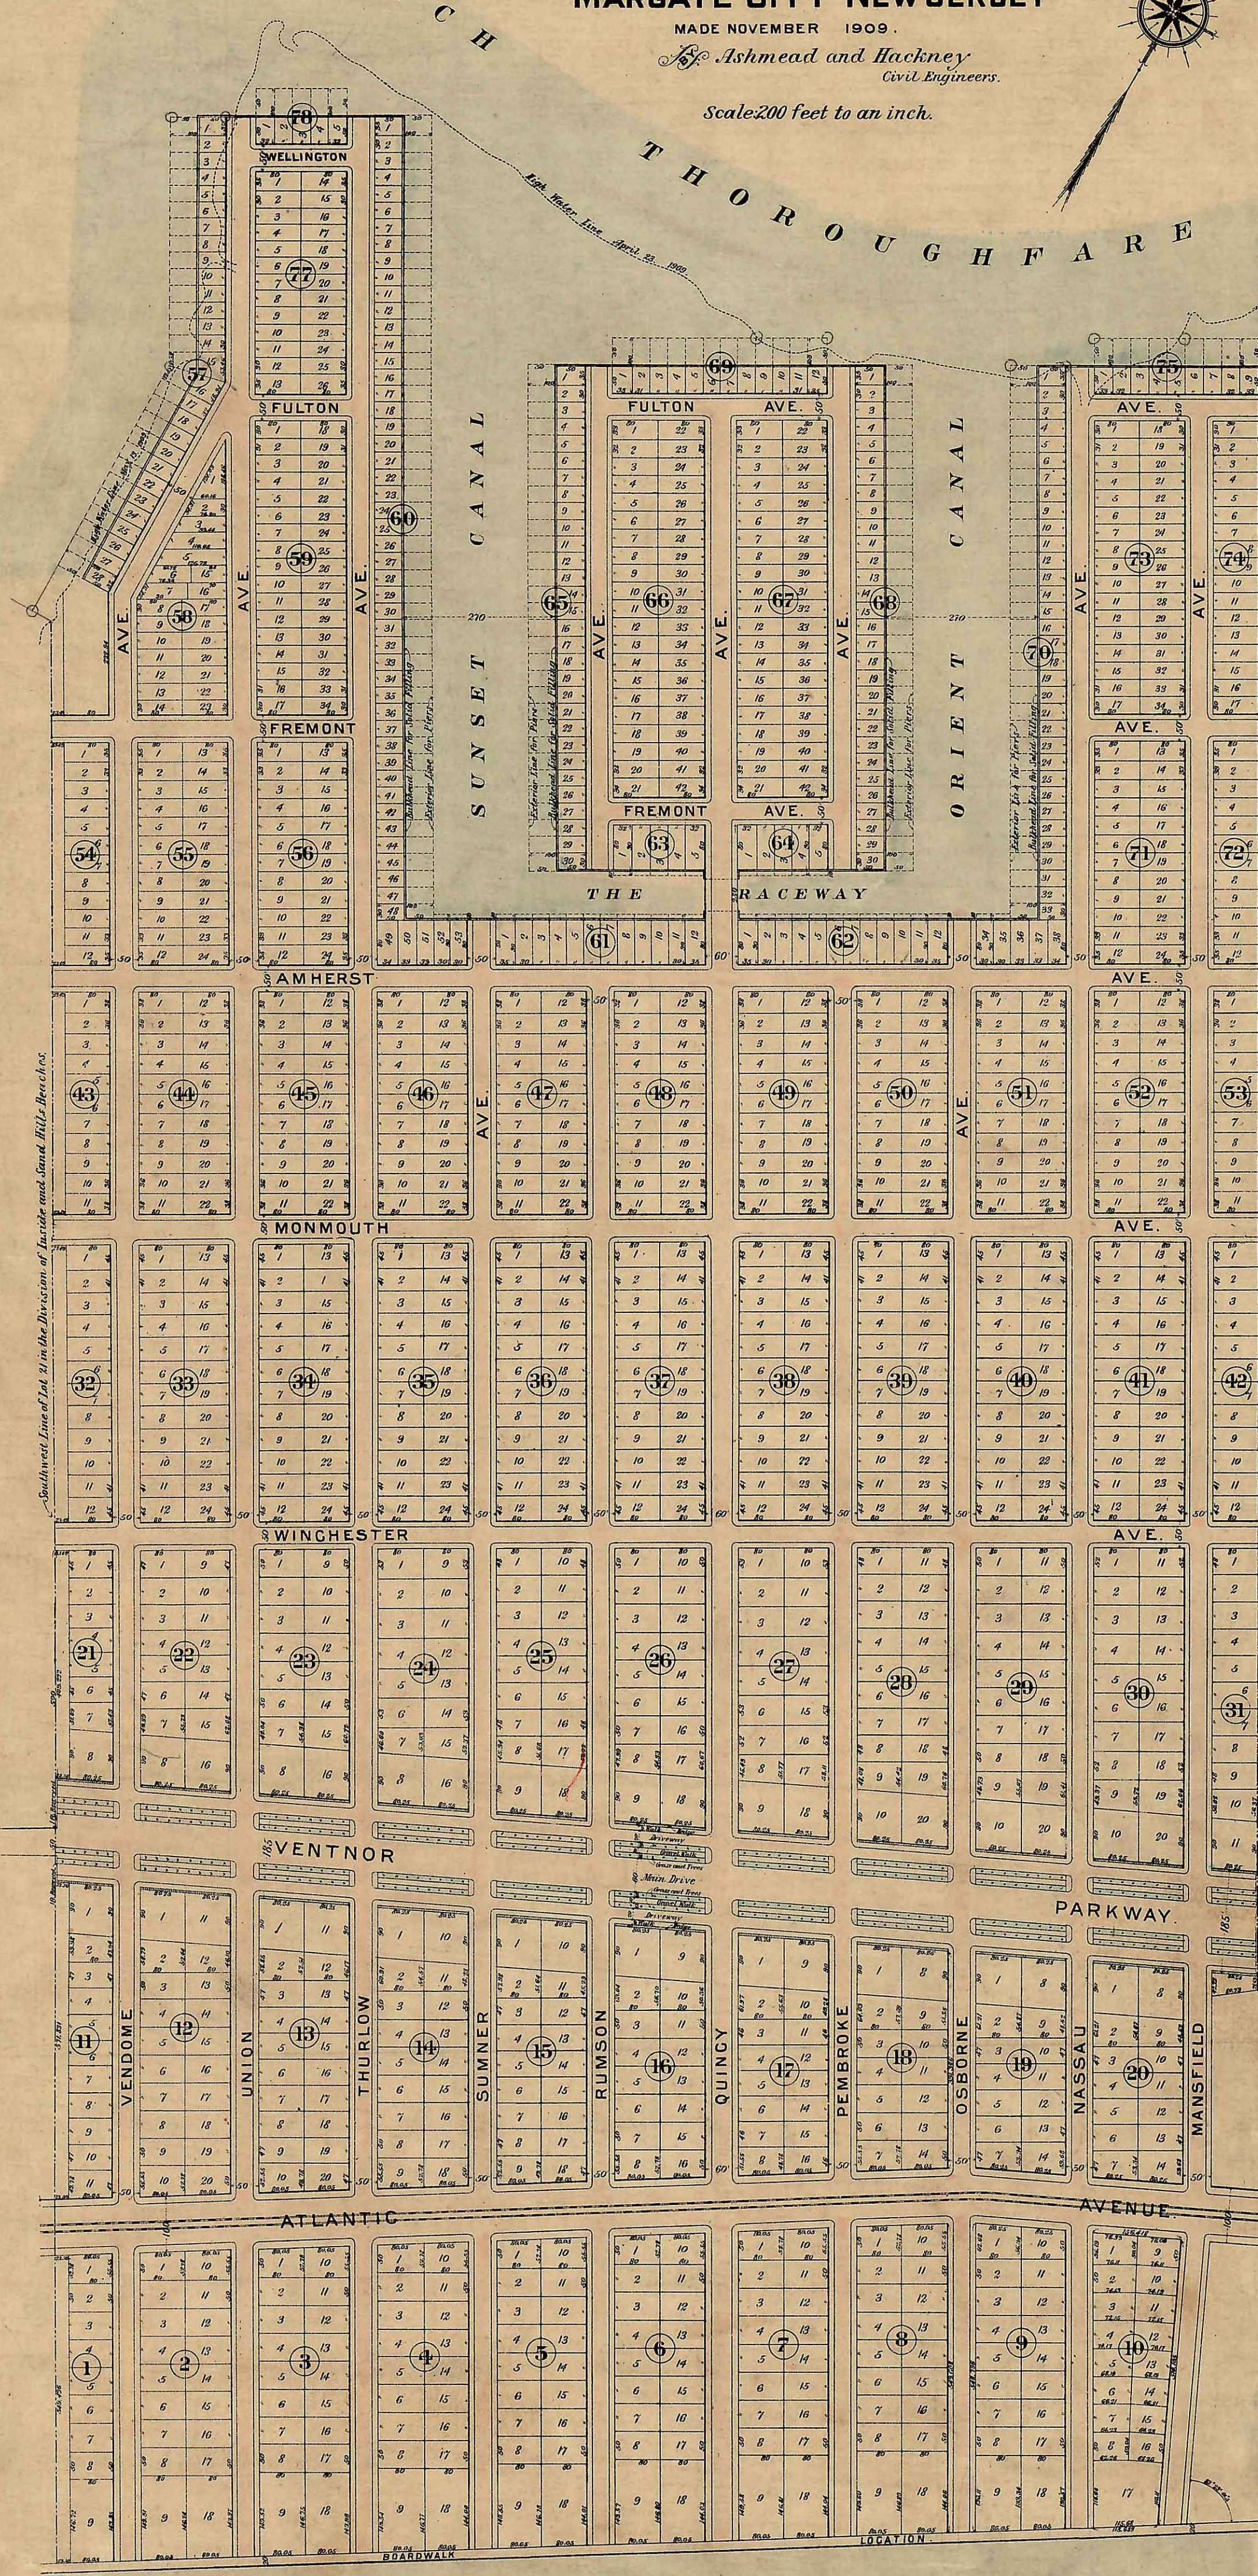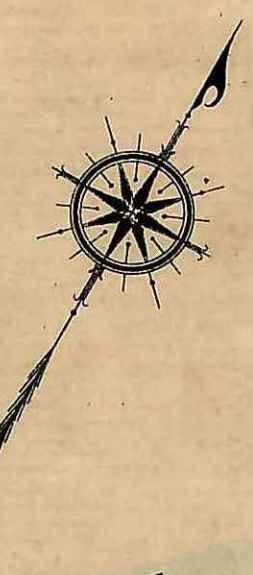

A T L A N T I C O C E A N