


North Sheds - 210 Cars  
 South " - 290 "  
 North Pier - 50 "  
 Total - 550 "

Study No. 2.  
 Scale 1" = 100' Sept 5, 1916  
 G. H. Massey

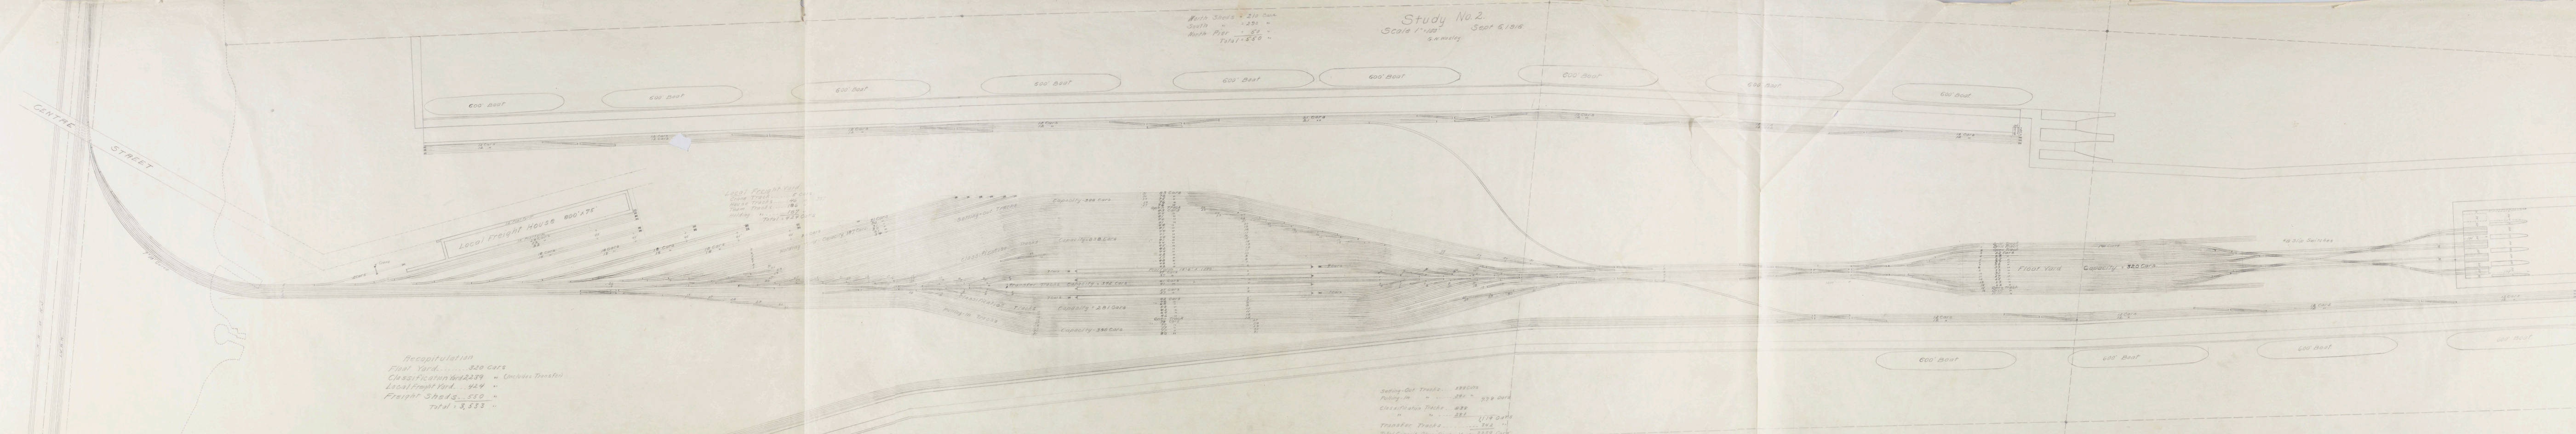

Recapitulation  
 Floor Yard..... 320 Cars  
 Classification Yard 2,239 " (Includes Transfer)  
 Local Freight Yard... 424 "  
 Freight Sheds... 550 "  
 Total - 3,533 "

Local Freight Yard  
 Crane Track..... 2 Cars  
 House Tracks..... 40 "  
 Team Tracks..... 187 "  
 Holding "..... 187 "  
 Total - 424 Cars

|                       |                   |    |         |
|-----------------------|-------------------|----|---------|
| Setting-out Tracks    | Capacity 386 Cars | 31 | 83 Cars |
| Classification Tracks | Capacity 330 Cars | 27 | 28 "    |
| Transfer Tracks       | Capacity 342 Cars | 27 | 28 "    |
| Capacity 281 Cars     |                   | 27 | 28 "    |
| Capacity 350 Cars     |                   | 27 | 28 "    |

Setting-Out Tracks - 386 Cars  
 Pulling-In " - 342 " 778 Cars  
 Classification Tracks - 281 " 1,119 Cars  
 Transfer Tracks - 342 "  
 Total Capacity Classification Yard - 2,239 Cars