


R I V E R

D E L A W A R E

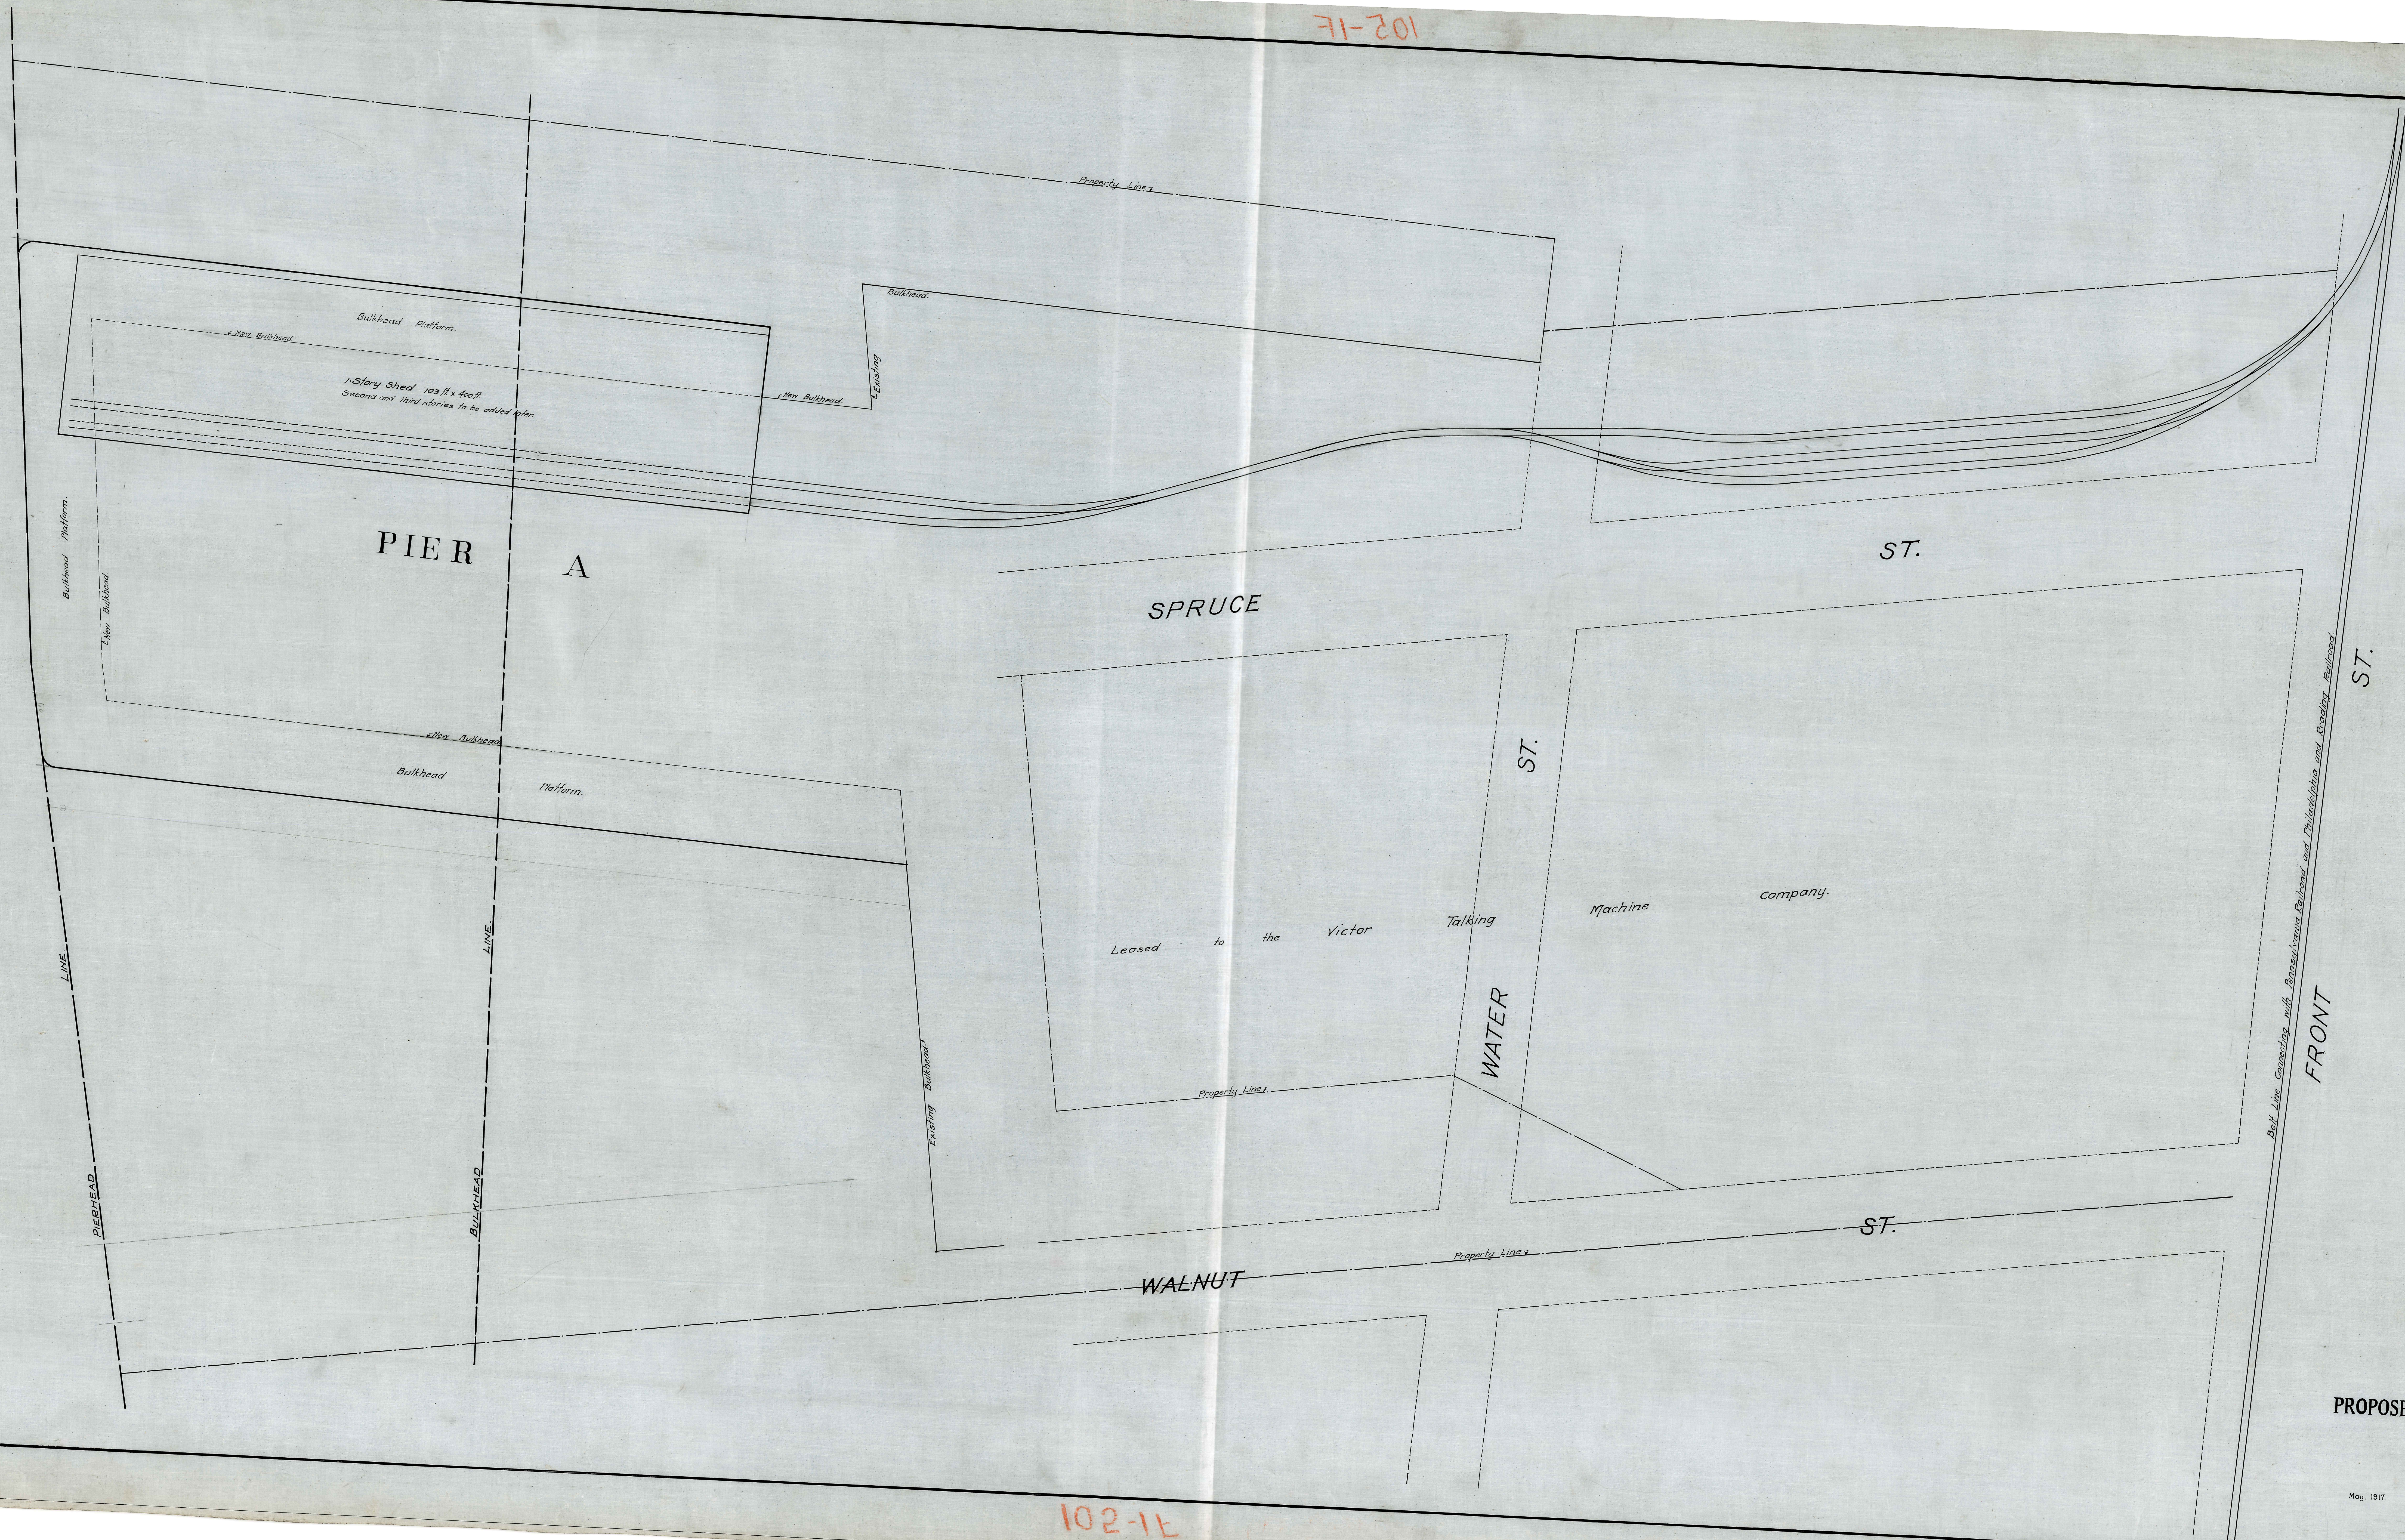

CITY OF CAMDEN, NEW JERSEY  
PROPOSED INITIAL CONSTRUCTION AT PIER A  
FOOT OF SPRUCE STREET

May 1917

B. F. Brown Jr.  
Consulting Engineer

Scale - 1 inch = 50 feet

102-1E

102-1E