


MAP OF PROPERTY
 SURVEYED FOR
 PARK-PLACE HOMES INC.
 BAYONNE, N.J.
 JULY 12th 1941

John Joseph
 CIVIL ENGINEER, N.J. LICENSE NO. 10083
 677 R. C. BAYONNE, N.J.


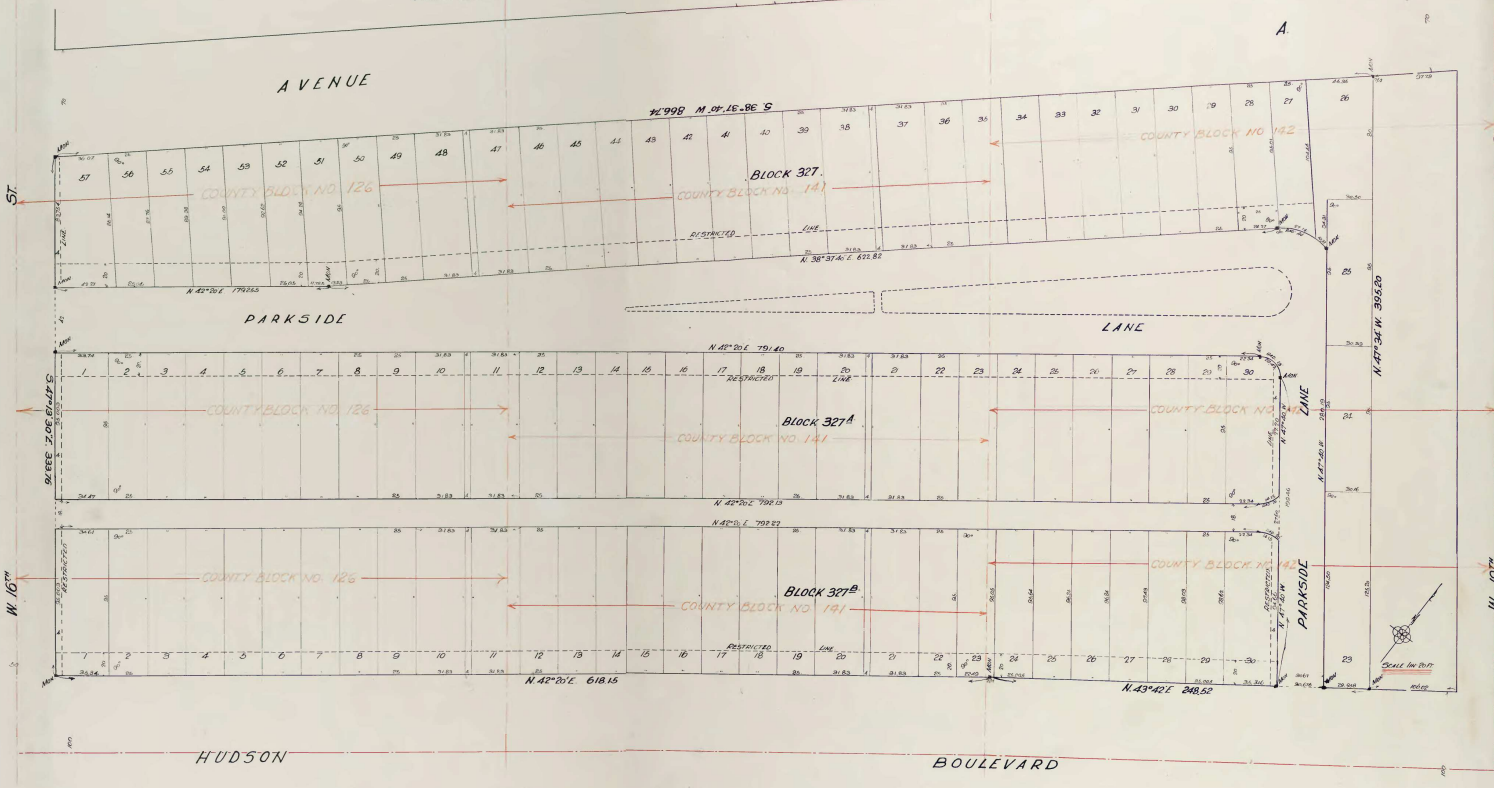

REGISTER'S OFFICE - HUDSON CO., N.J. -
 This copy of the original map filed the sixteenth day of
 October, 1941, indexed as No. 1511 -
 Registrar