


Superseding Map No. 402 of July 31, 1939. Please destroy old issue.

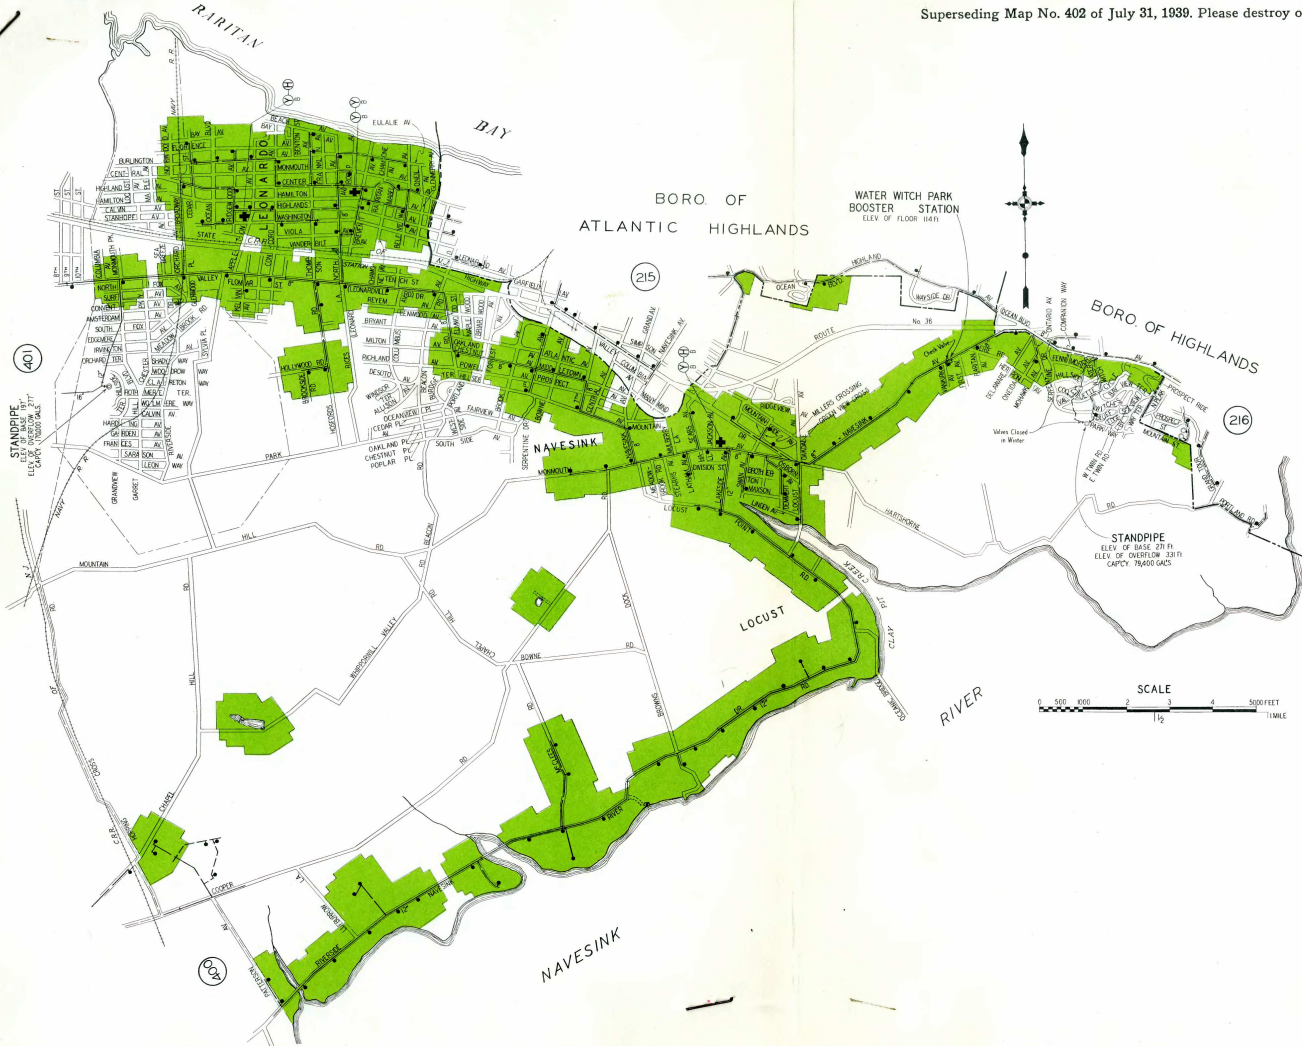

KEY

PROTECTED FIRE ZONE: Shown in Green.

Note.—Fire protection report on file in Engineering Department of F. I. R. O. of N. J.

Elevations range from 0 to 265 feet above mean sea level.

Water mains 6 inches and larger in diameter

Water mains 4 inches in diameter

Water hydrants shown thus

Gate valves shown thus

Fire house shown thus

Fire apparatus designated by symbols thus:

Pumping engine and hose car

Hose car

Booster tank or tanks on above

THE FIRE INSURANCE RATING
ORGANIZATION OF N. J.
ENGINEERING DEPARTMENT
NEWARK 2, N. J.

Middletown Township
Including Locust, Navesink, Leonardo,
Platinum, Hilton Park, and Water
Witch Park Sections
Monmouth County, New Jersey

JULY 31, 1939

MIDDLETOWN TOWNSHIP, MONMOUTH COUNTY, NEW JERSEY.

**Including Locust, Navesink, Leonardo, Platmount, Hilton Park and
Water Witch Park Sections**

(SEE REPORT ON ENTIRE TOWNSHIP WITH MAP No. 400.)

Population—Census of 1930 was 9,209.