


PUBLIC SERVICE RAILWAY CO.  
DEPARTMENT OF MAINTENANCE OF WAY  
SURVEY OF BERGEN TURNPIKE  
LITTLE FERRY & RIDGEFIELD PARK

|                               |                   |
|-------------------------------|-------------------|
| MADE BY W.H.F. TRACED BY C.T. | CHECKED BY F.F.B. |
| SCALE 1 INCH = 50 FEET        | DATE MARCH 1911   |
| CORRECT.                      | ENG. M. OF W.     |
| DRAWING No. 9488              |                   |

43-5

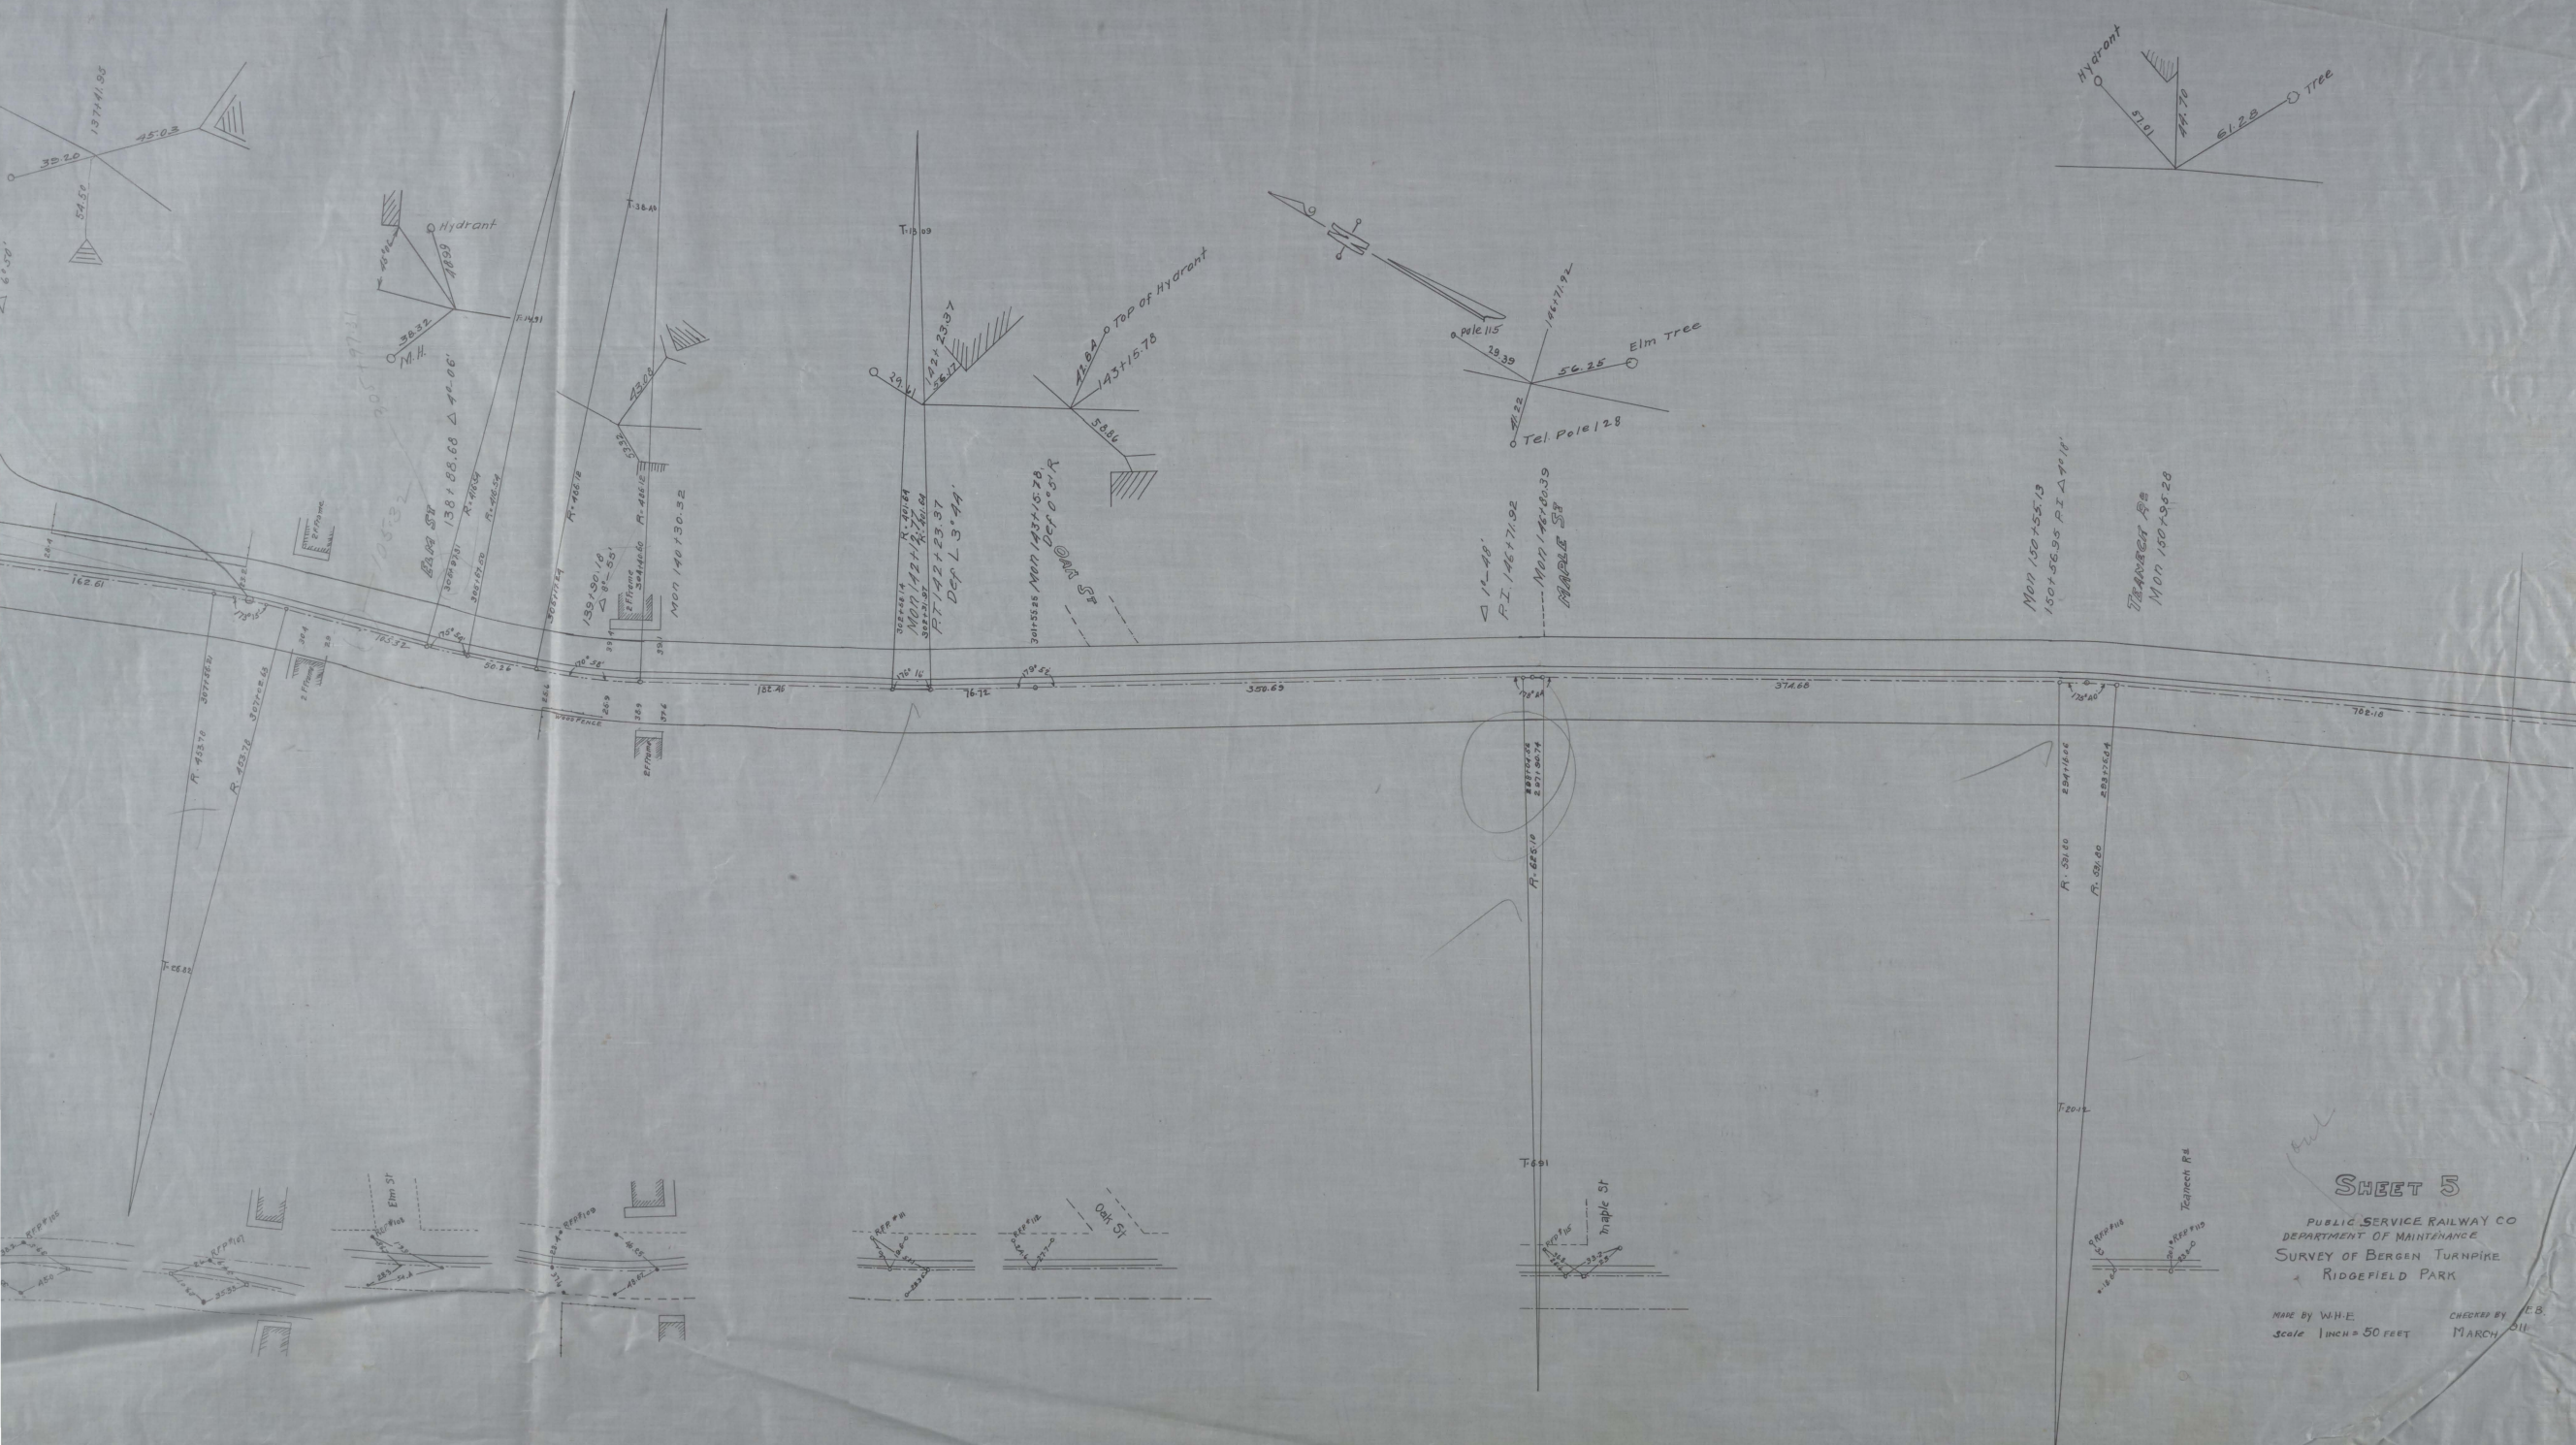


# SHEET 5

PUBLIC SERVICE RAILWAY CO  
DEPARTMENT OF MAINTENANCE  
SURVEY OF BERGEN TURNPIKE  
RIDGEFIELD PARK

MADE BY W.H.E. CHECKED BY J.C.B.  
Scale 1 inch = 50 feet MARCH 1911

43-5

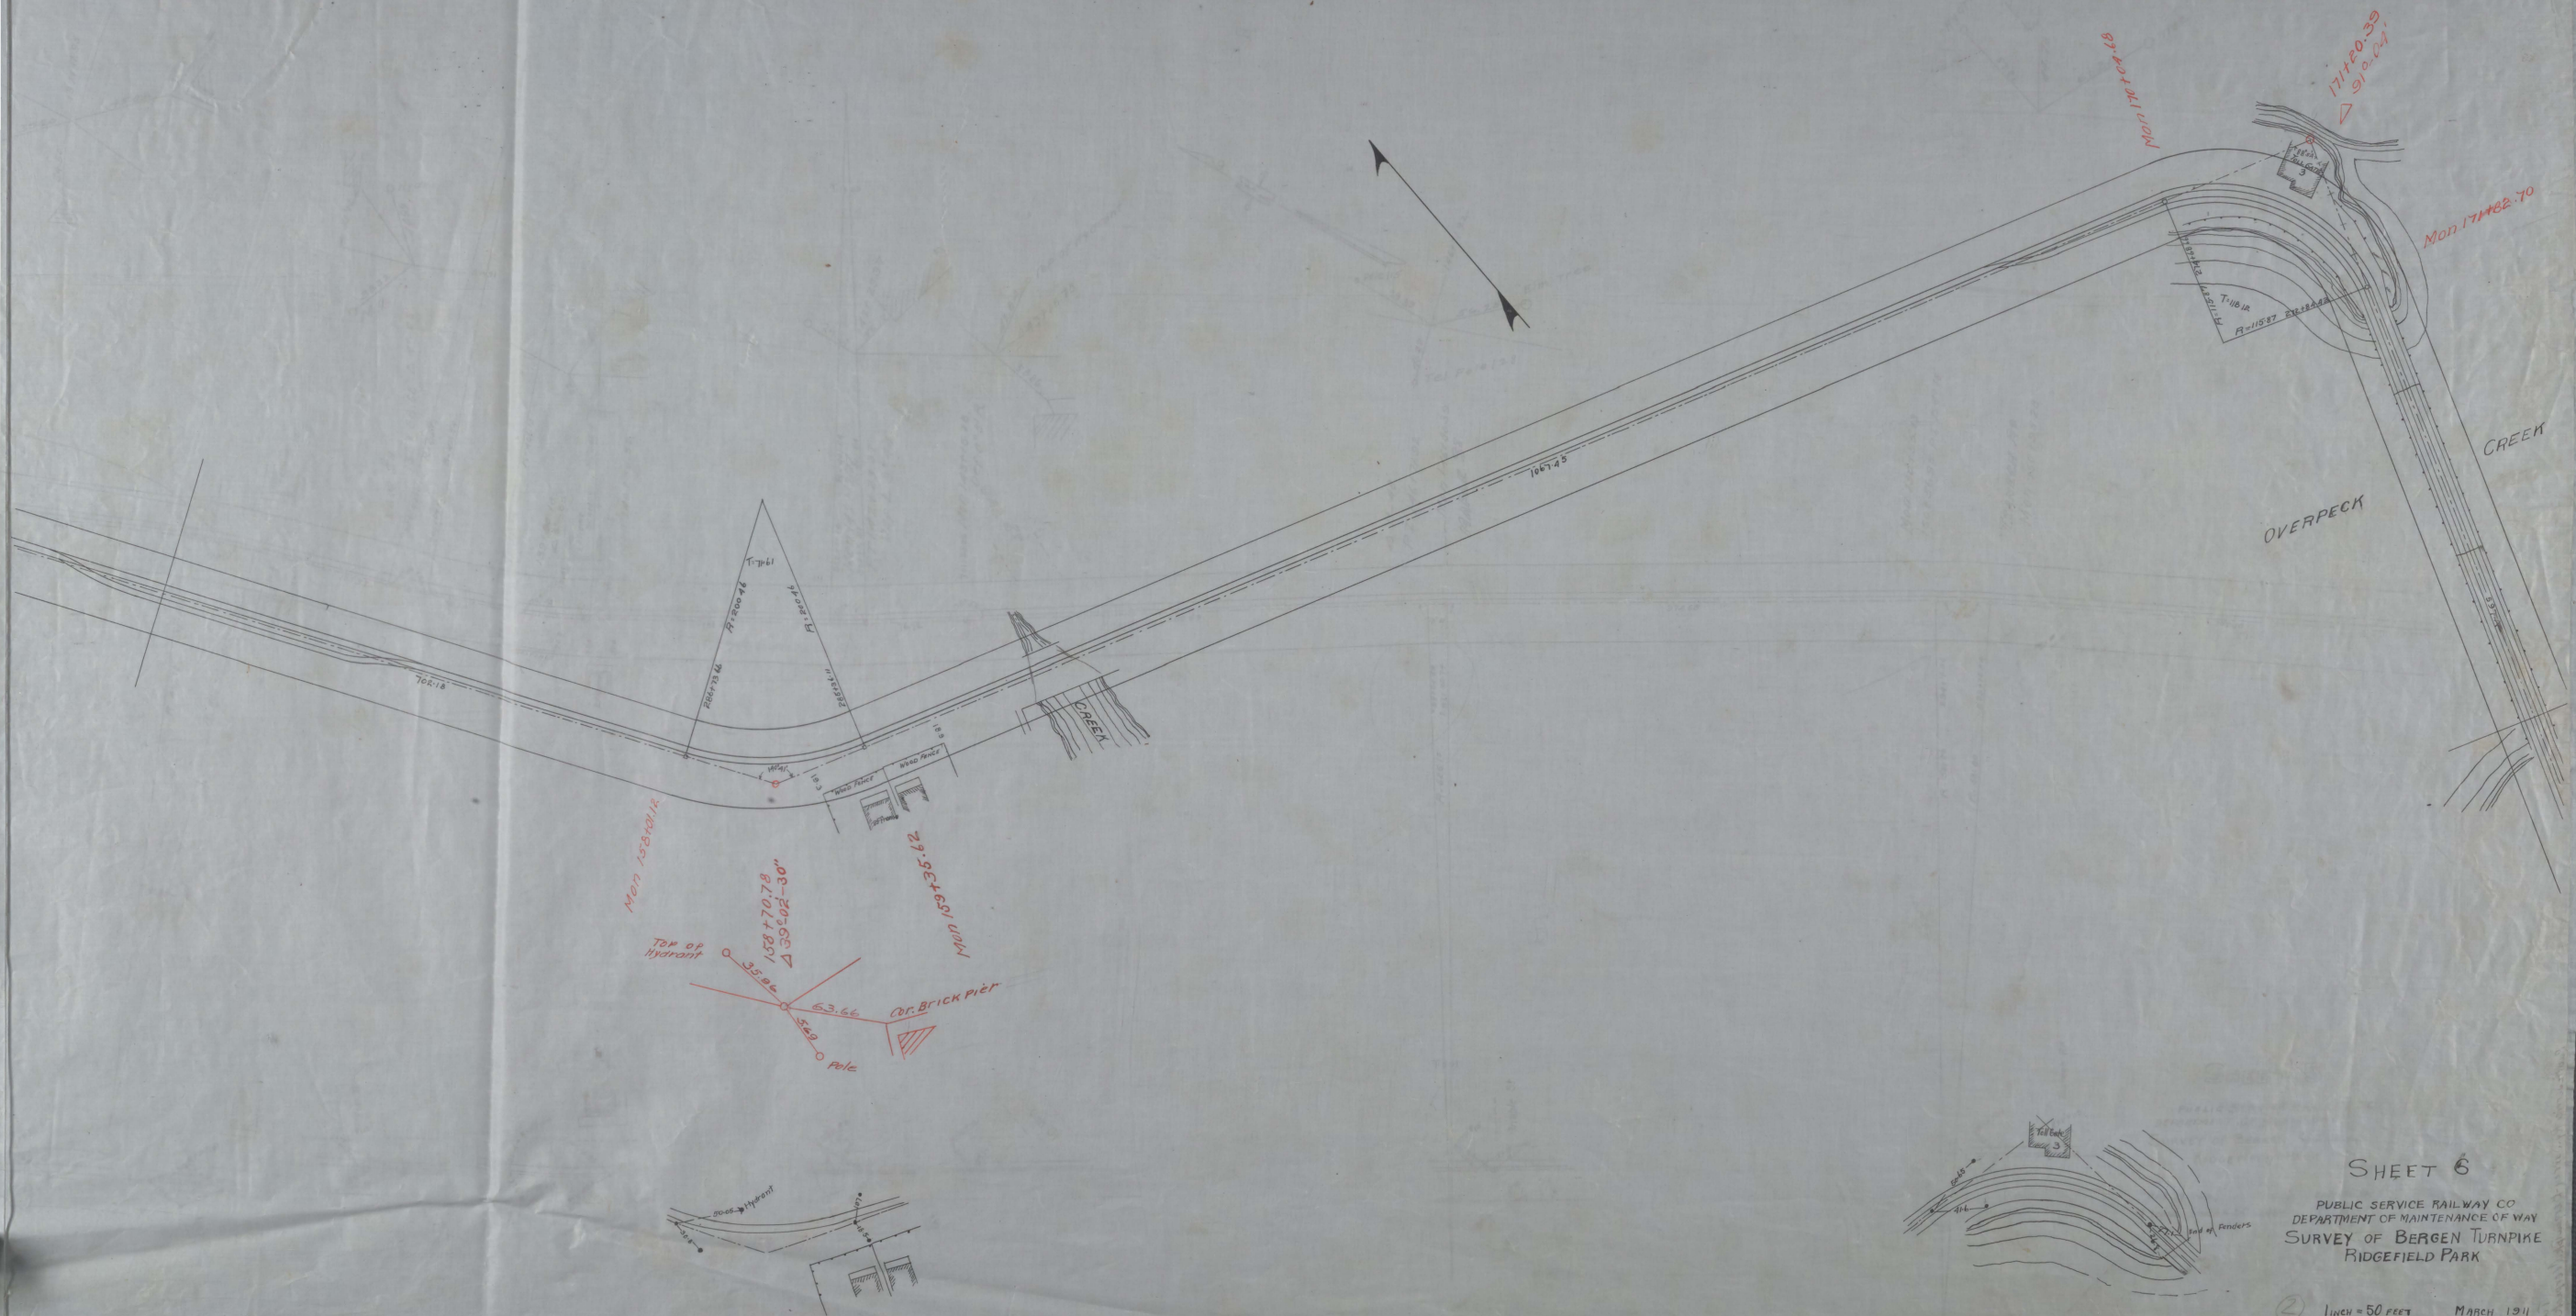

SHEET 6

PUBLIC SERVICE RAILWAY CO.  
DEPARTMENT OF MAINTENANCE OF WAY  
SURVEY OF BERGEN TURNPIKE  
RIDGEFIELD PARK

② 1 inch = 50 feet MARCH 1911

9468