

25-9


34

FRANK STEVENS, Auctioneer,
WILL SELL THIS PROPERTY
AT PUBLIC AUCTION,
IN HACKENSACK, NEW JERSEY,
AT THE COURT HOUSE,
....ON....

Wednesday, Nov. 30, 1898

At ONE o'clock P. M. Sharp, Rain or Shine.

Maps and further particulars at offices of MESS.
RANDOLPH, CONDUCT & BLACK, Fuller Building,
No. 1 Montgomery Street, Jersey City, or at Office of
Property Managers, Real Estate Trusts Company, No. 55
Montgomery Street, Jersey City.

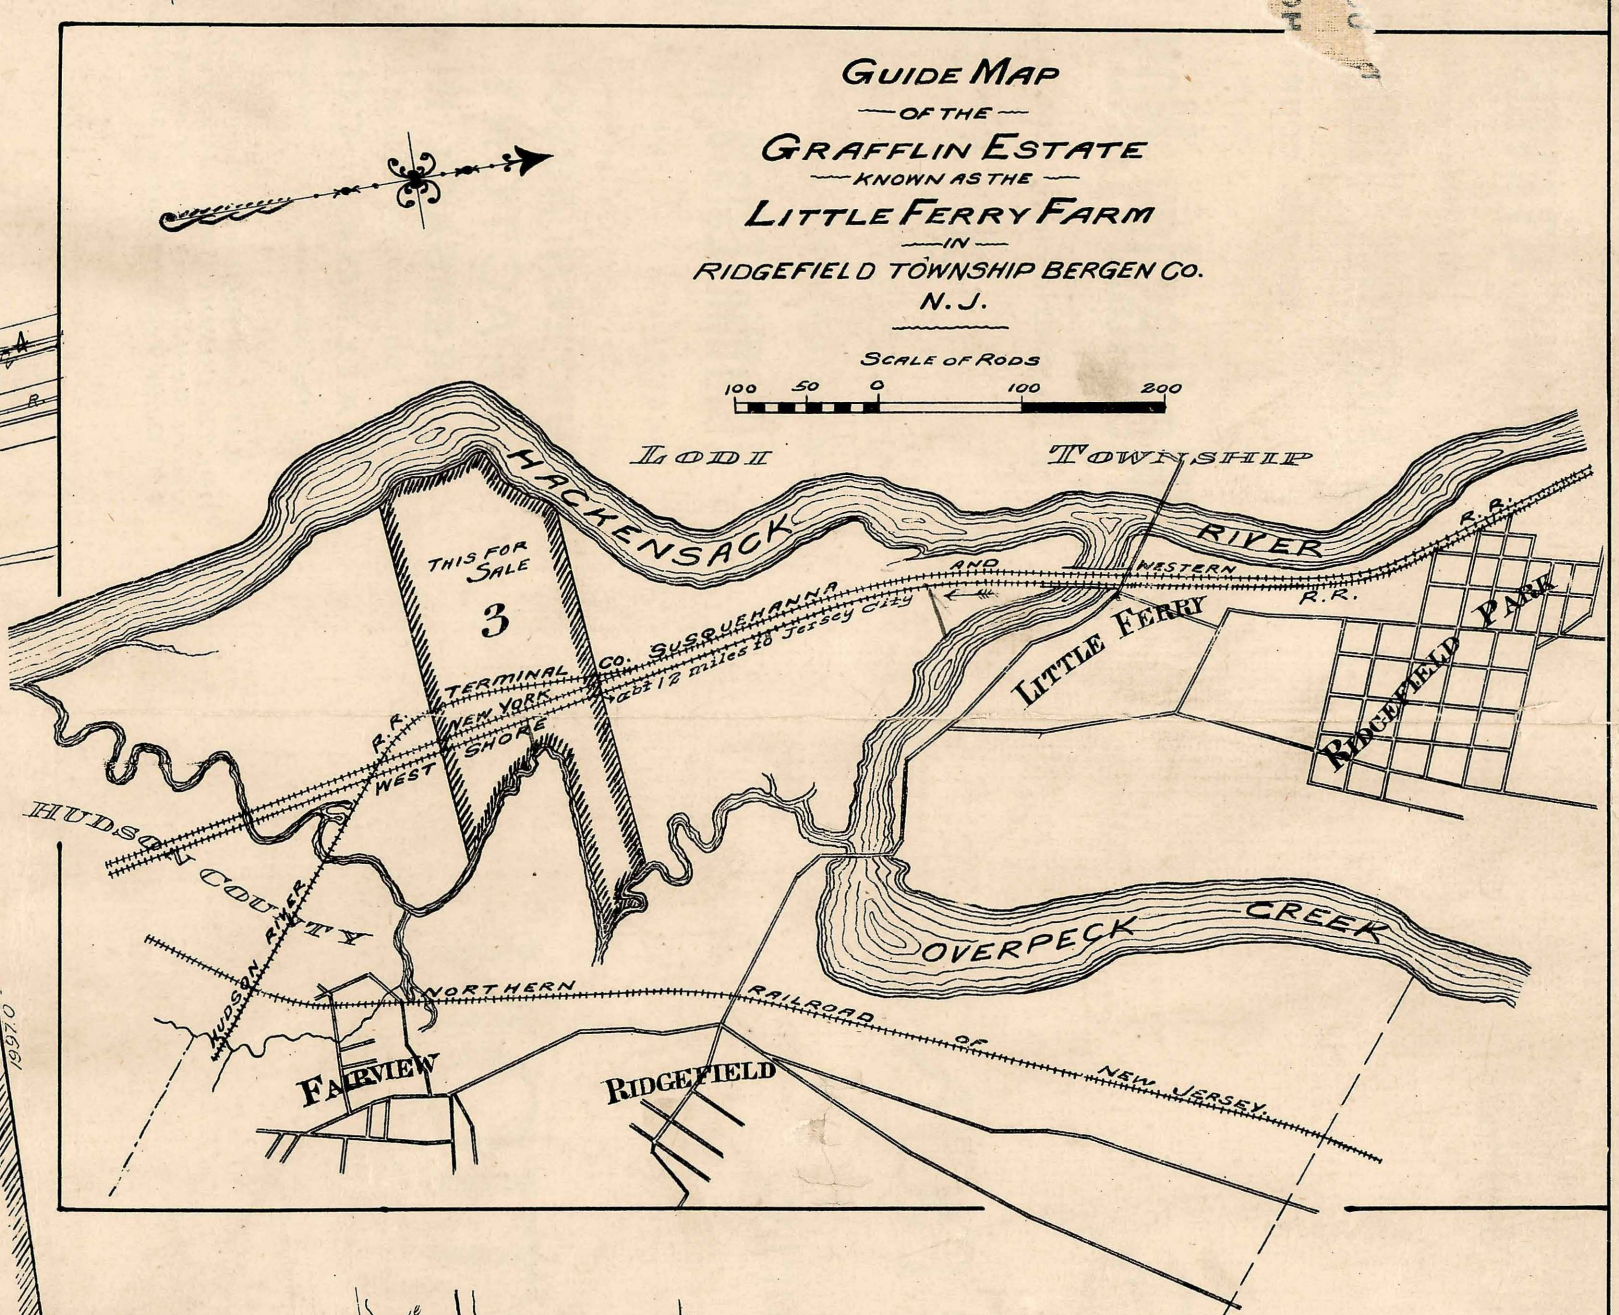

PARTITION MAP
OF THE
GRAFFLIN ESTATE
KNOWN AS THE
LITTLE FERRY FARM
IN
RIDGEFIELD TOWNSHIP, BERGEN CO.
N.J.

Surveyed and Laid out by Thomas H. McCong, Civil Engineer, Hoboken, N.J.
1898

#12