


Great Egg Harbor Inlet and Bay

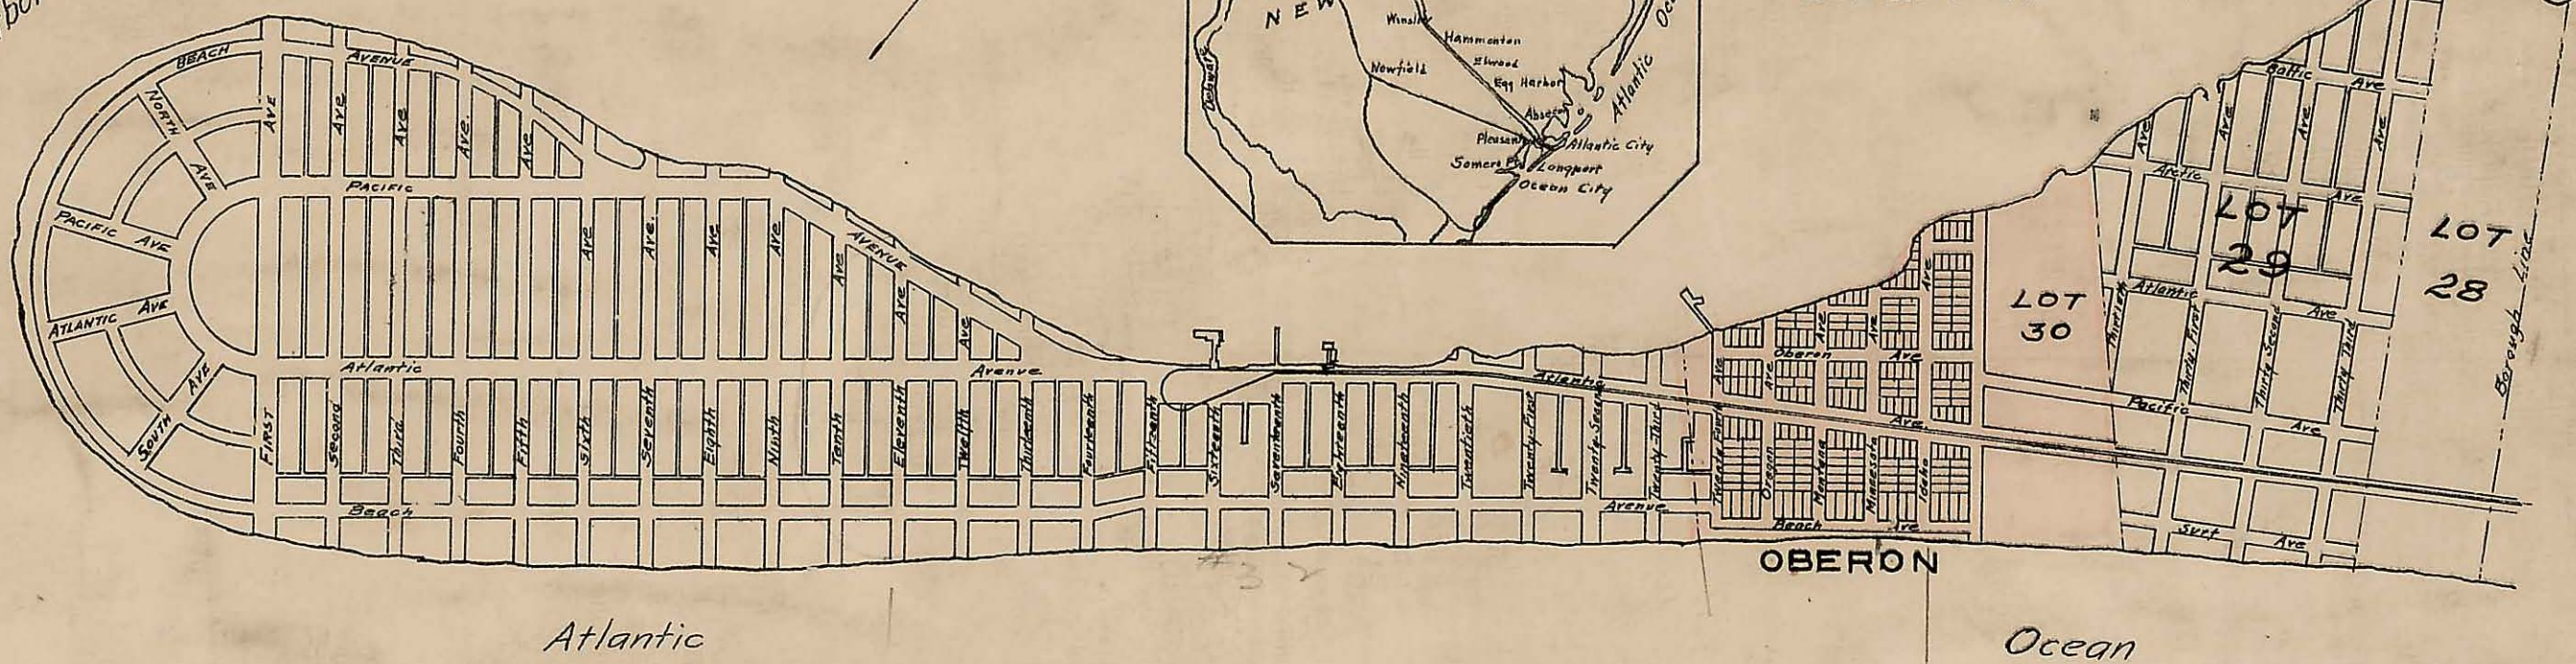

MAP OF OBERON

Showing land located in Longport, N.J.

OWNED BY

OBERON INVESTMENT & DEVELOPMENT CO. ET. ALS.

Office, 102 Bartlett Building Atlantic City, N.J.

Scale: 1 inch = 150 ft.

by E. J. Pightman
Civil Engineer & Surveyor
Atlantic City, N.J.

Thoroughfare

Beach

Proposed Yacht Club Site

Yacht Basin

LOT 30

Longport Drive

Drive

Ave

Rail Road

Electric

Ave

Ave

Ave

Ave

Ave

Ave

Ave

Ave

Ave

Ave

Ave

Ave

Ave

Ave

Ave

Ave

Ave

Ave

Ave

Ave

Ave

Ave

Ave

Ave

ATLANTIC

OCEAN