
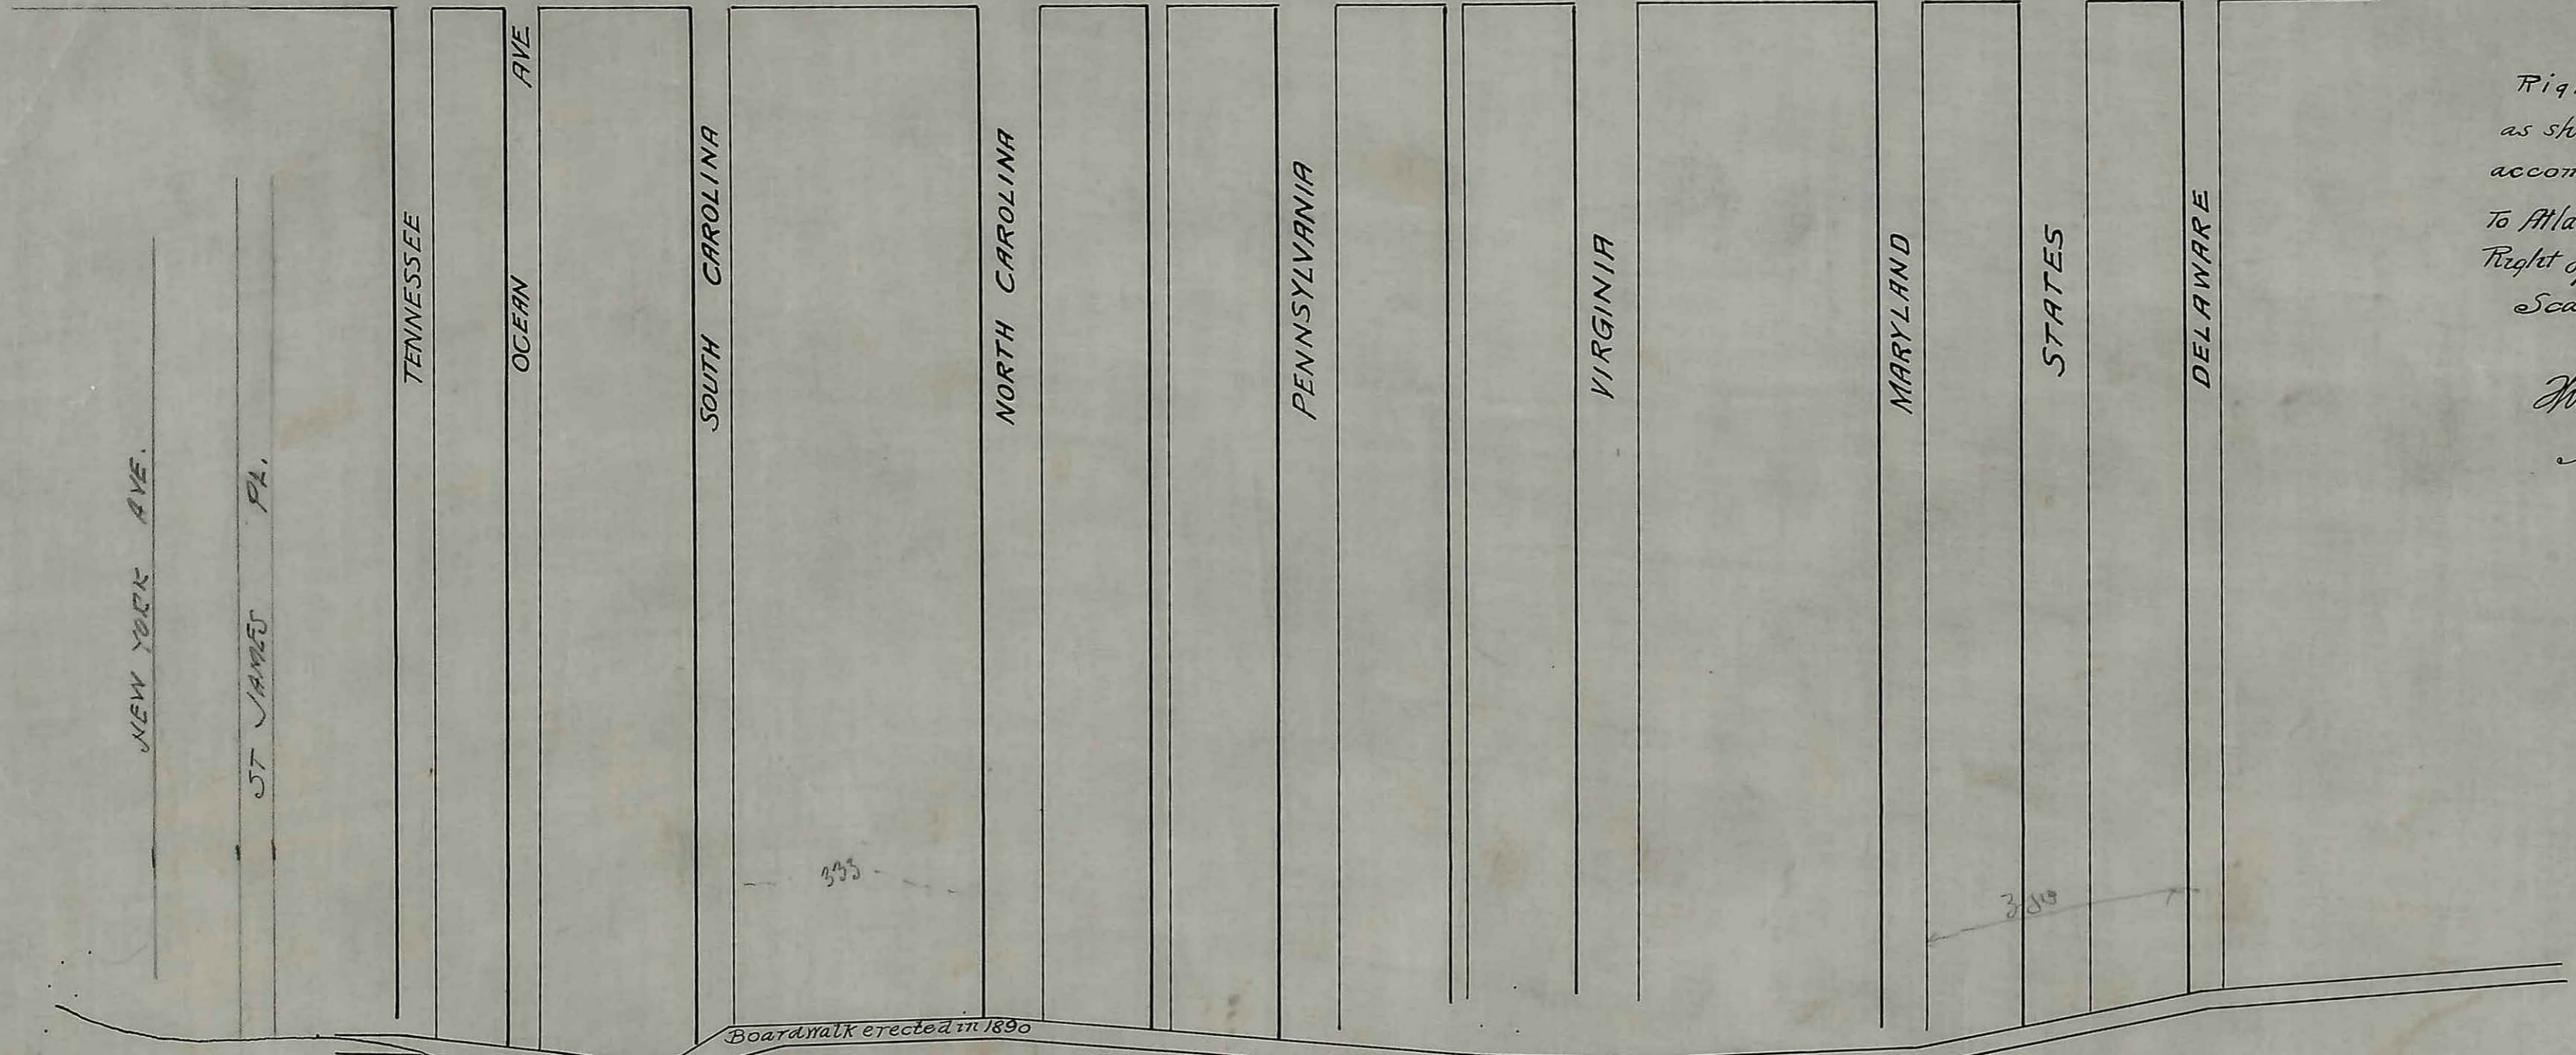


9-17

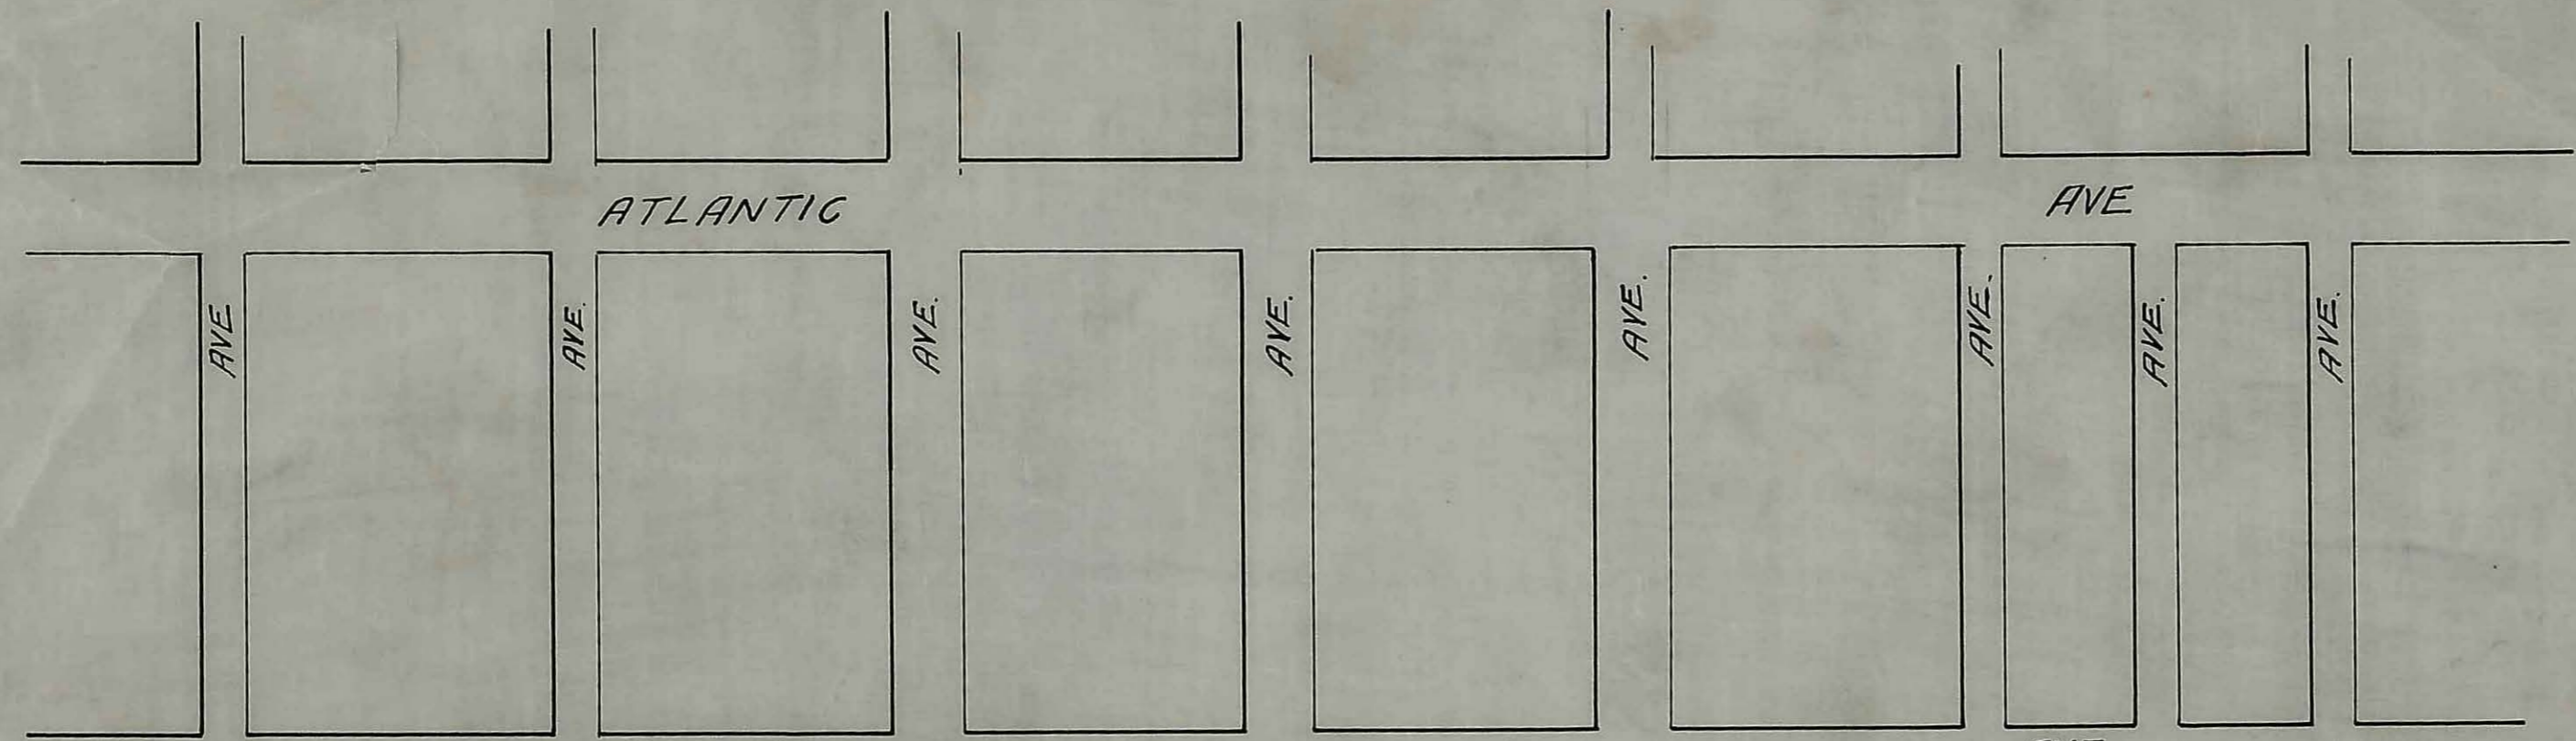

Right of way for Boardwalk
 as shown on map by M. Hillman, Surveyor
 accompanying Deed, Jas. H. Barton et al.
 to Atlantic City, Shown in Orange.
 Right of way by Ordinance Shown in Red.
 Scale 200 ft = one inch.

This map made by
 Ashmead Mackney
 Civil Engineer
 Atlantic City, N.J.

C. 6.

Boardwalk erected in 1890

High water line May 1893

20 Block 7th