


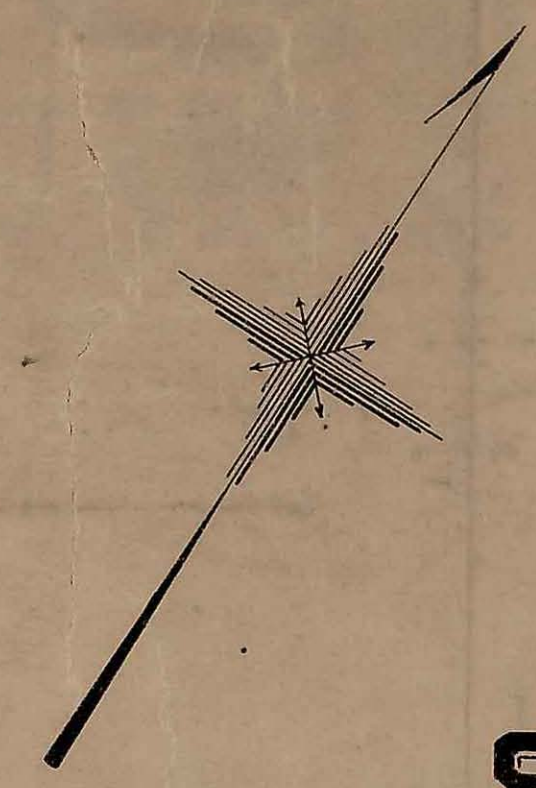

MAP OF ST LEONARDS

ATLANTIC CO. N. J.

Belonging to
THE ST LEONARDS LAND CO.


Surveyed by
ASHMEAD & HACKNEY, C.E.
April 1897
Scale: 100ft to one inch

This fine Tract of Land, containing several acres, situate about a mile below Chelsea, proper, is now offered for sale in lots at reasonable prices and on moderate terms. Has both Ocean and Bay Fronts. Excellent Train Service being available by Electric Railway and Longport Trains. Trains to and from Atlantic City every few minutes. Fine Ocean Front and Splendid Bathing.

For full particulars apply to
ISRAEL G. ADAMS & CO., Agents,
Real Estate and Law Building, 1421 Atlantic Avenue, Atlantic City, N. J.

I. G. ADAMS. C. J. ADAMS.
ISRAEL G. ADAMS & CO.,
REAL ESTATE AND INSURANCE AGENTS,
REAL ESTATE AND LAW BUILDING,
ATLANTIC CITY, N. J.

Fire and Marine Insurance placed to any amount. First-class Companies Represented. Money to Loan on Mortgage. Commissioner of Deeds for Pennsylvania, New Jersey and New York. Telephone No. 71. Notary Public.

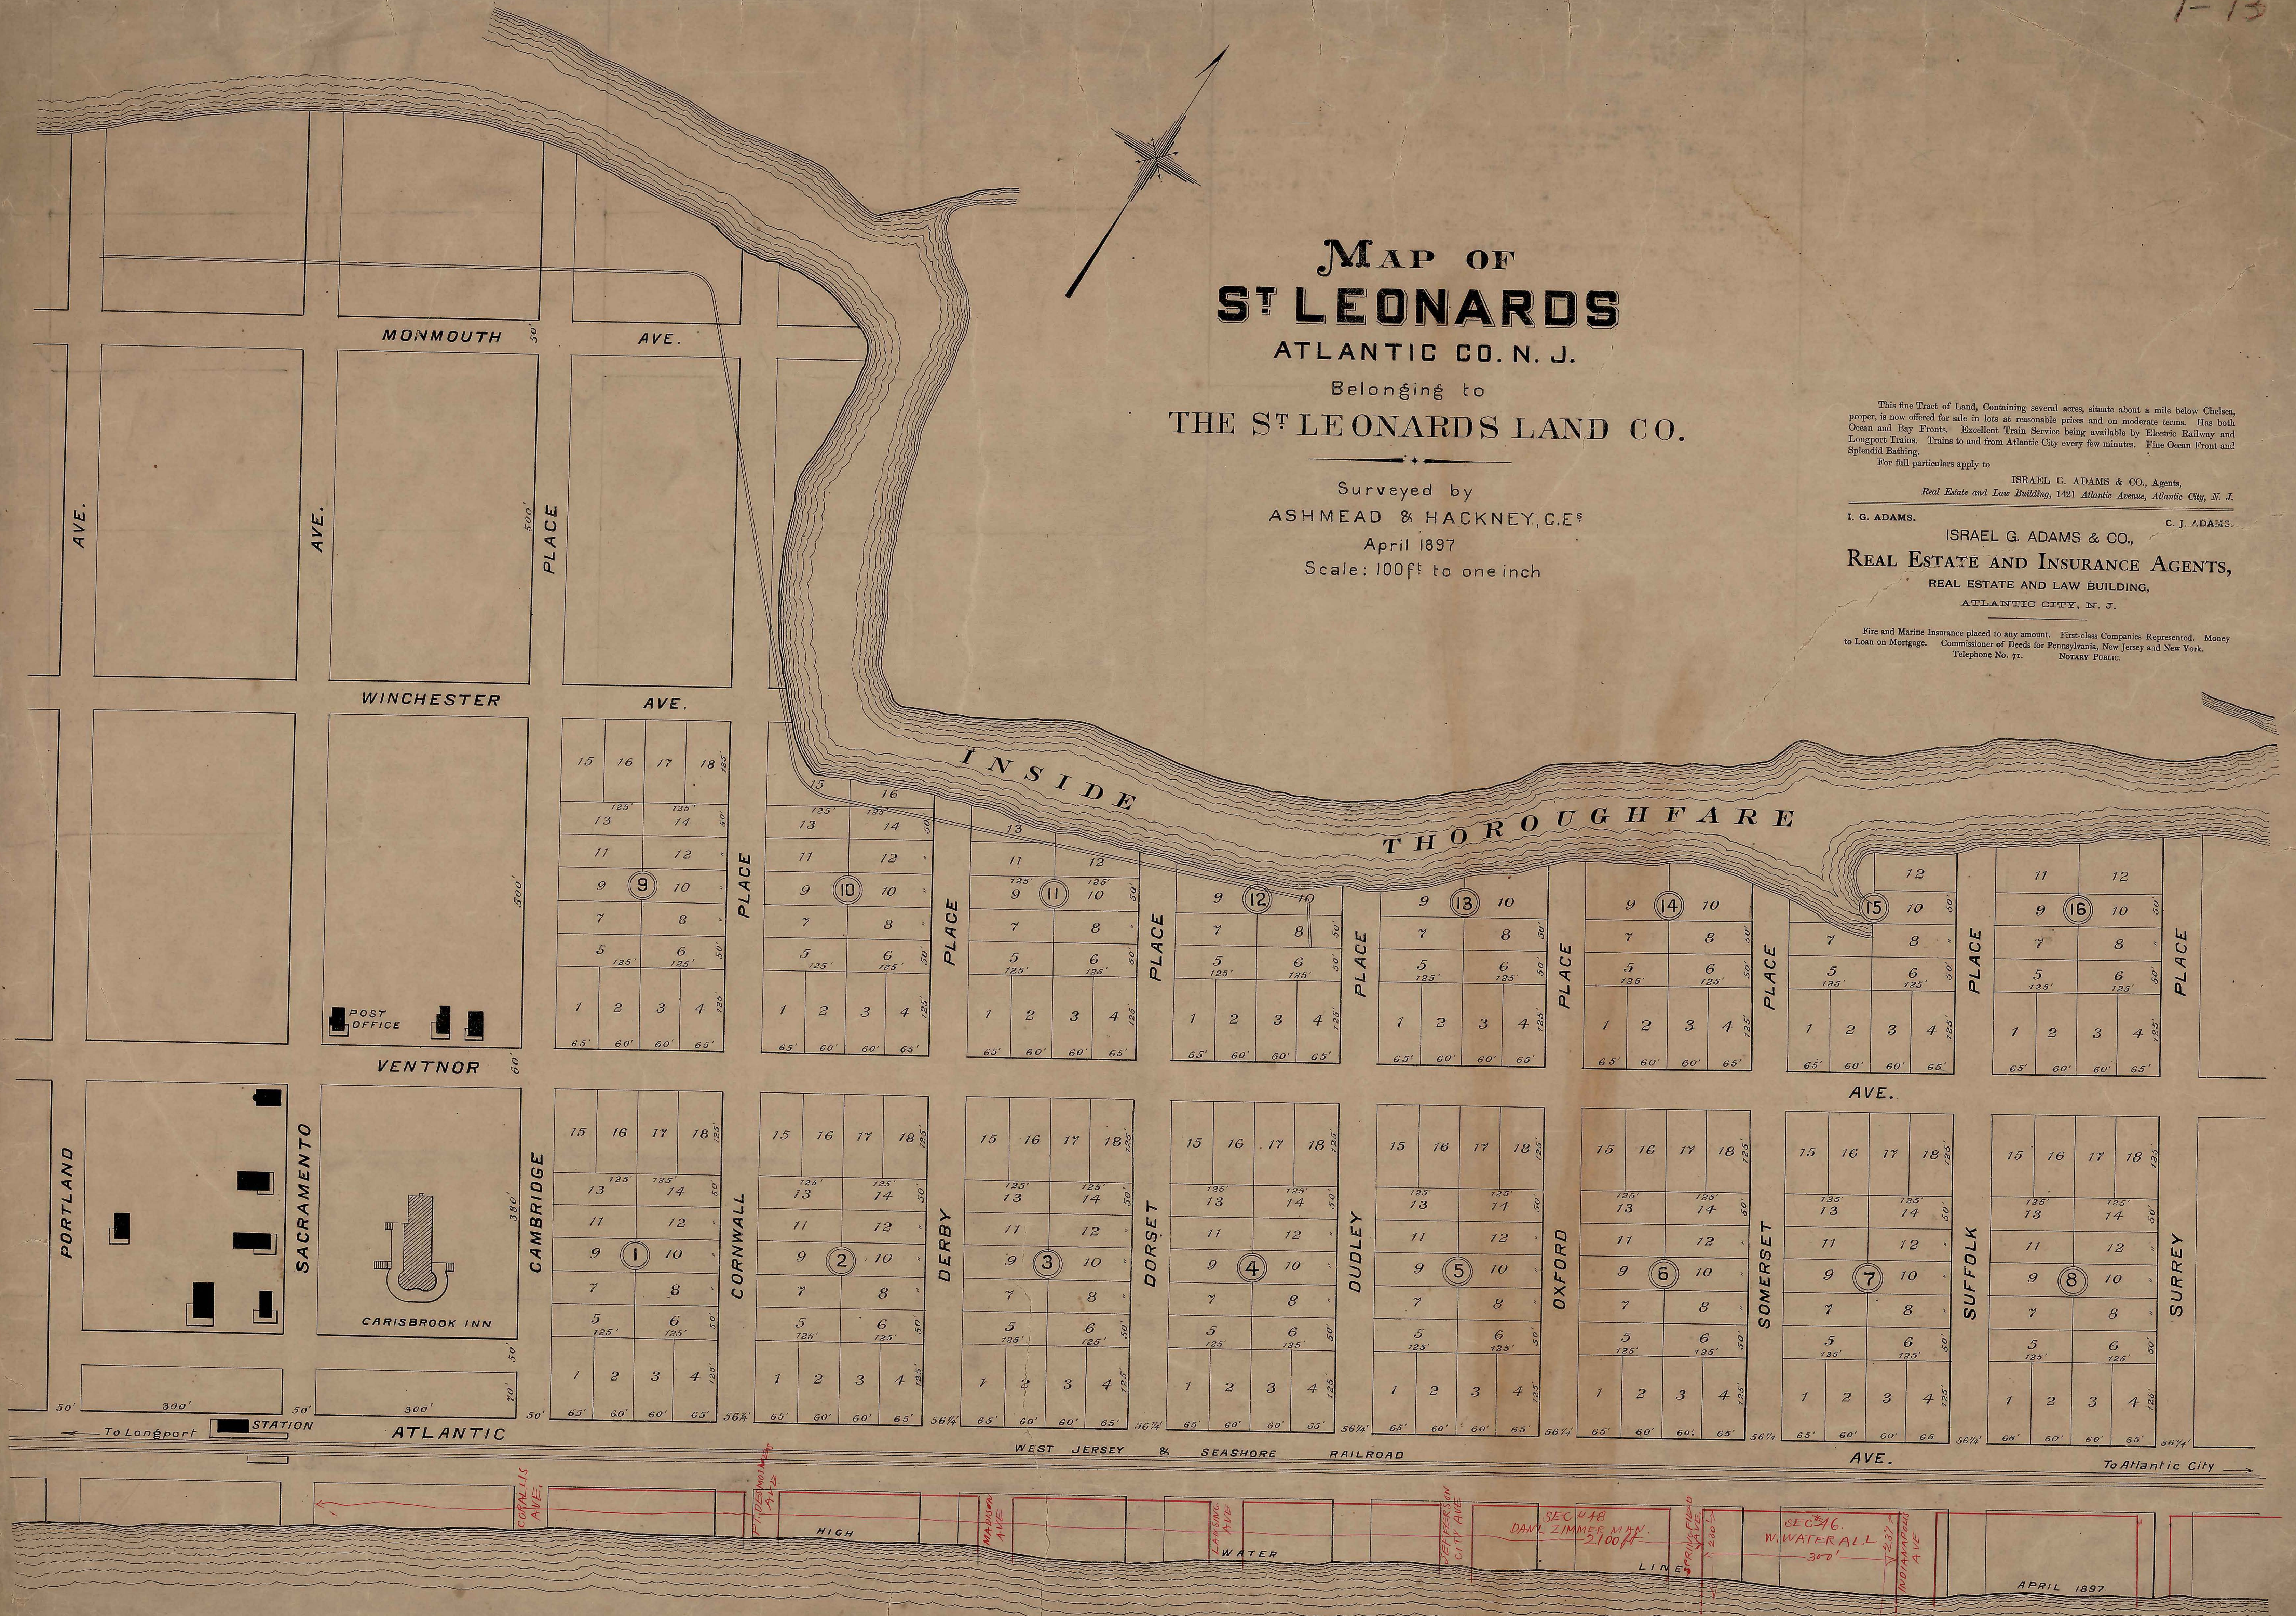

A T L A N T I C O C E A N

NOTE. RED LINES SHOW THE STREETS AND SECTIONS AS LAID OFF ON THE C. & A. VENTNOR LAND CO'S MAP.