



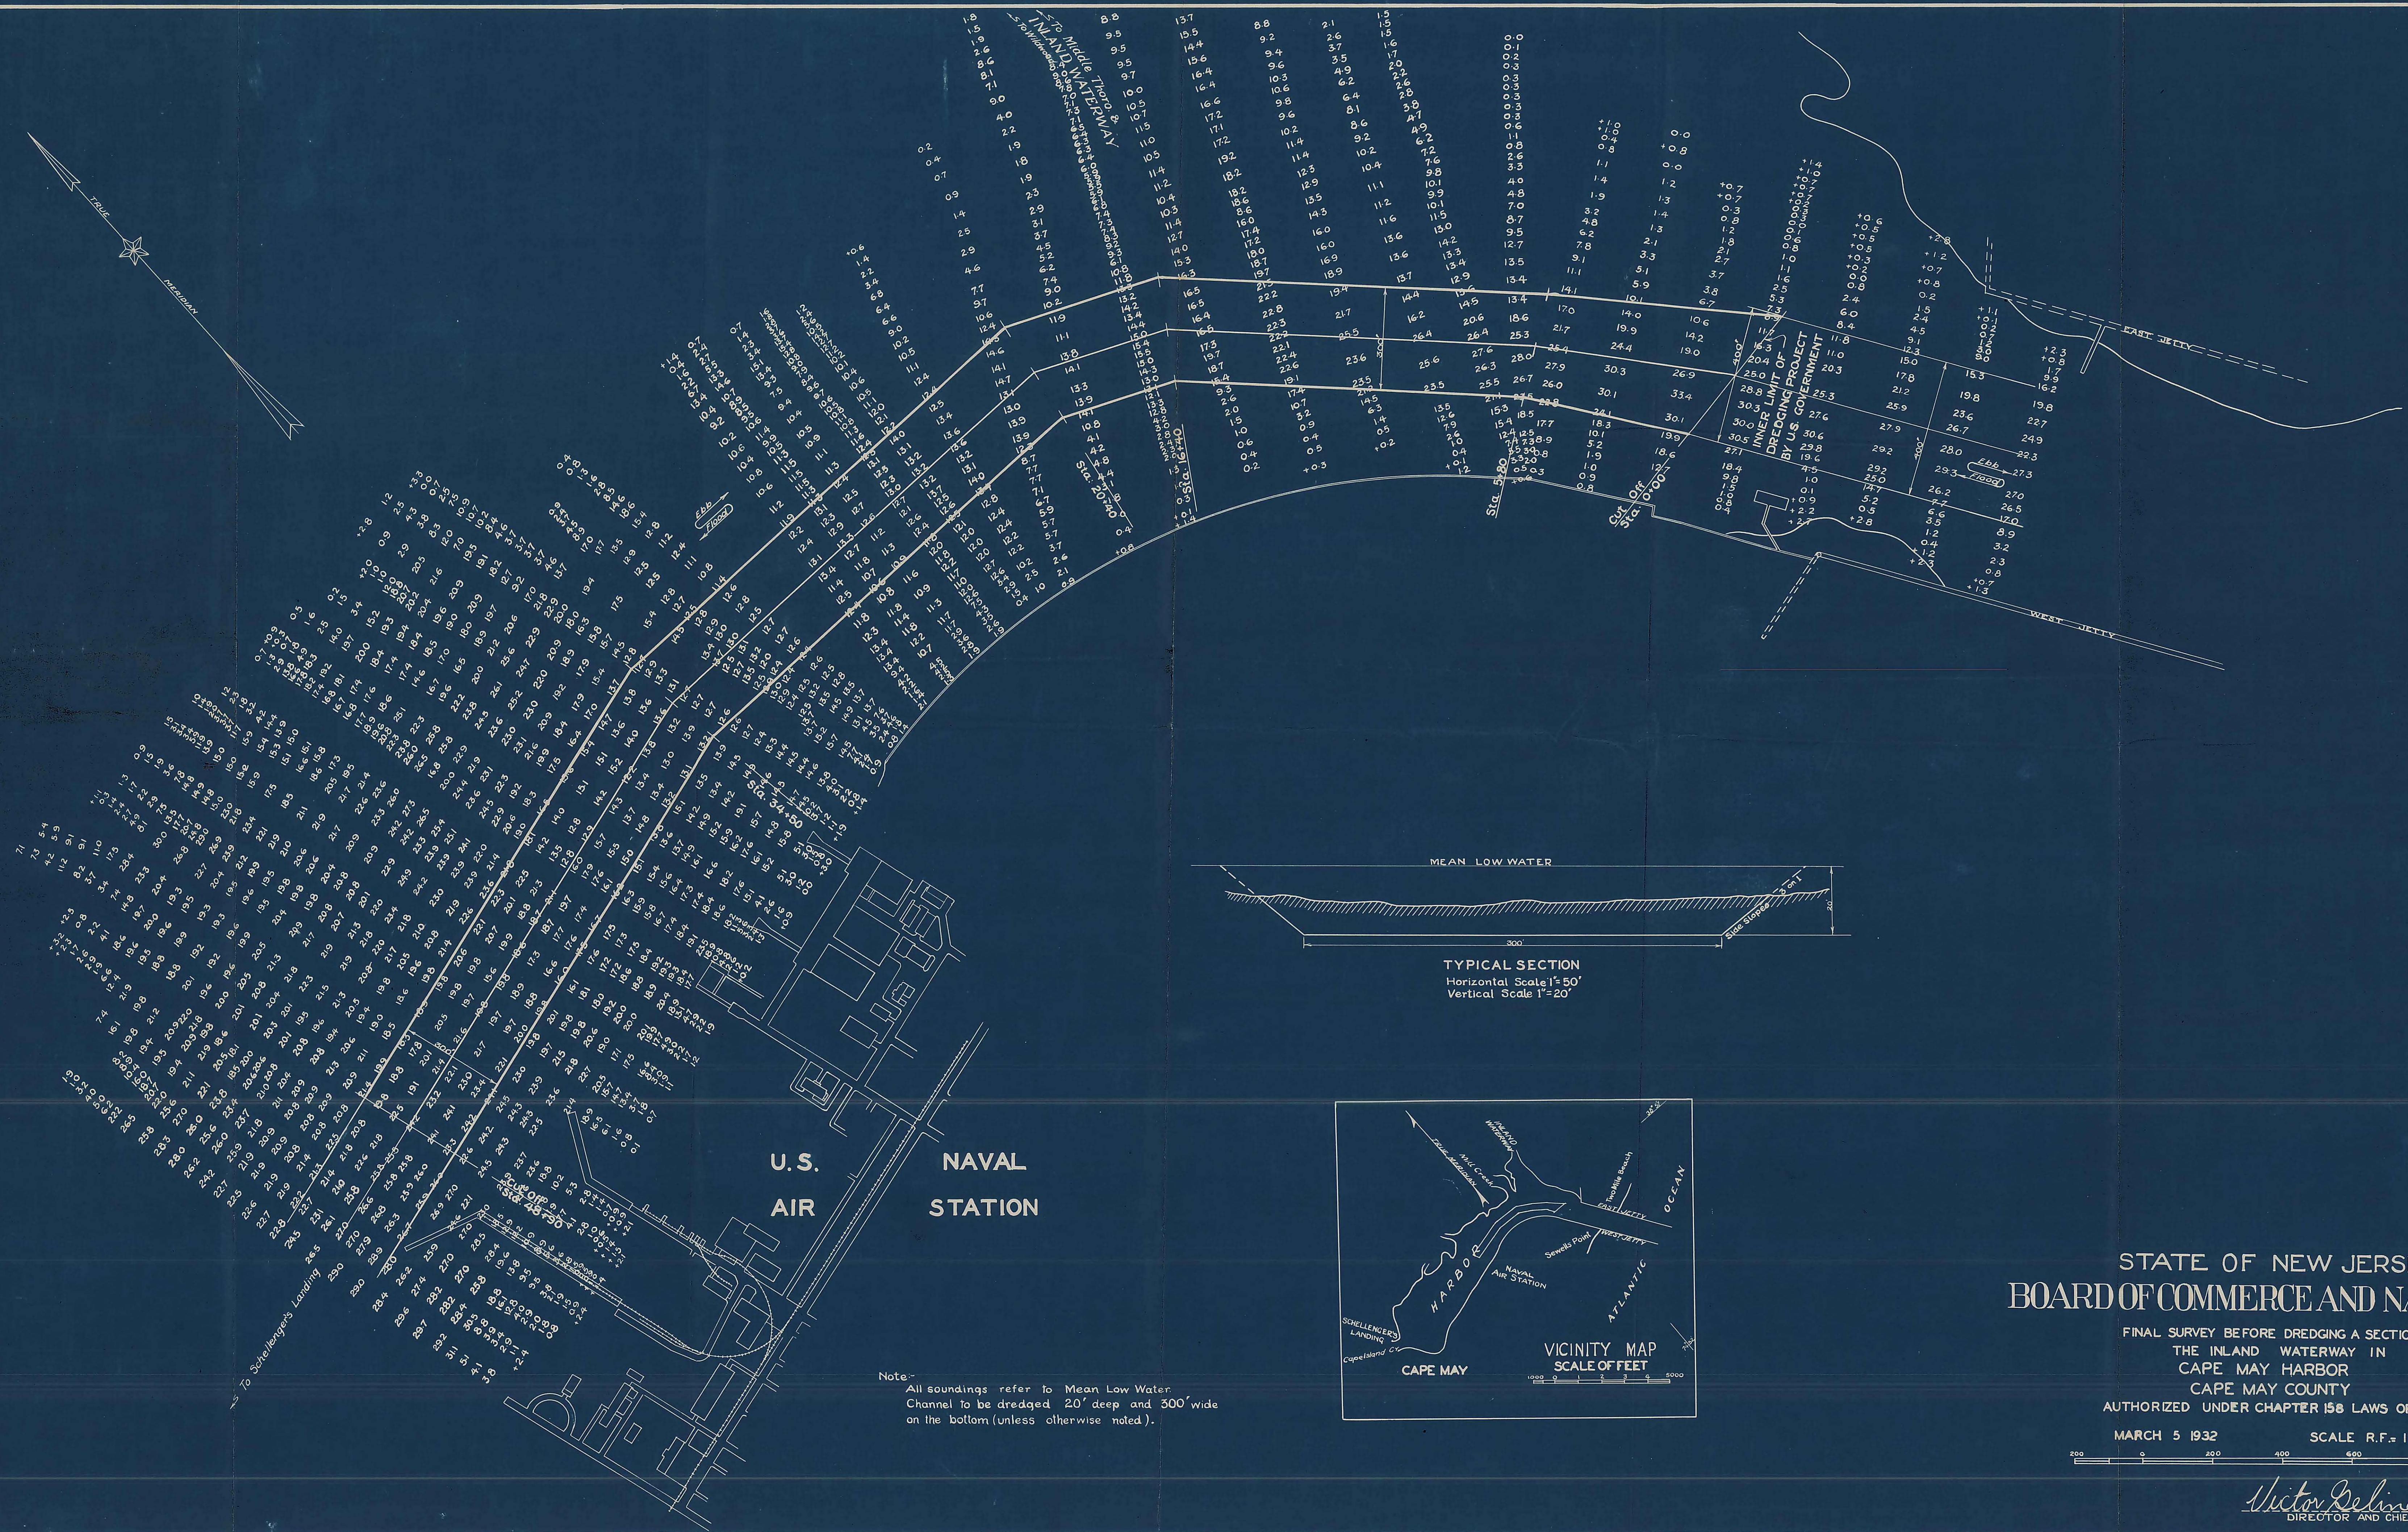

Note: All soundings refer to Mean Low Water.
Channel to be dredged 20' deep and 300' wide
on the bottom (unless otherwise noted).

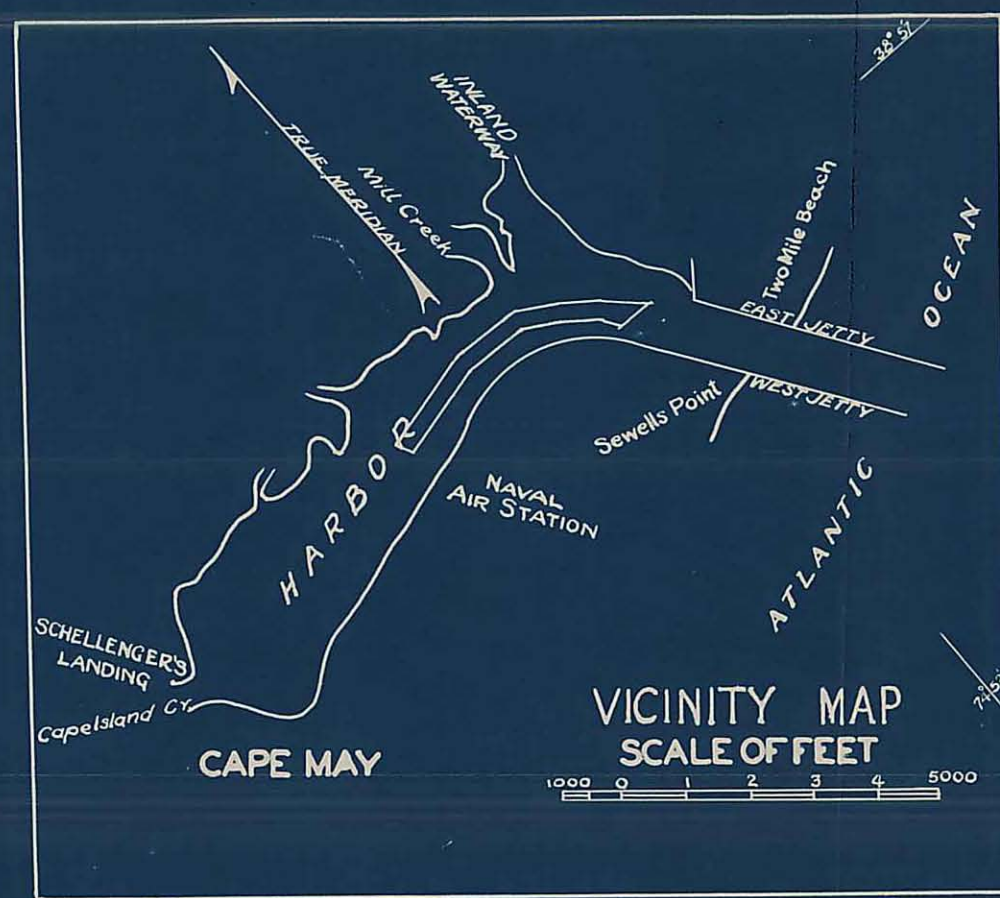

STATE OF NEW JERSEY BOARD OF COMMERCE AND NAVIGATION

FINAL SURVEY BEFORE DREDGING A SECTION OF
THE INLAND WATERWAY IN
CAPE MAY HARBOR
CAPE MAY COUNTY

AUTHORIZED UNDER CHAPTER 158 LAWS OF 1932

MARCH 5 1932 SCALE R.F. 1:2400



Victor Delaney
DIRECTOR AND CHIEF ENGINEER